

ITEM	11
MANAGER'S REPORT NO.	45
COUNCIL MEETING	91/07/22

TO: MUNICIPAL MANAGER

FROM: DIRECTOR RECREATION & CULTURAL SERVICES

SUBJECT: CORRESPONDENCE FROM MS. B.E. ANDERSON TO DEVELOP WHEELCHAIR ACCESSIBLE TRAILS IN KENSINGTON PARK

PURPOSE: TO PROVIDE COUNCIL WITH CURRENT STATUS OF THE PATH SYSTEM IN KENSINGTON PARK

=====

RECOMMENDATION:

1. THAT this report be received as information.
2. THAT a copy of this report be sent to Ms. Anderson.

REPORT

Appearing under correspondence of Council Agenda is a letter and map of Kensington Park forwarded by Ms. B.E. Anderson, with a request to develop wheelchair accessible trails in the Park.

As indicated in Ms. Anderson's letter staff met with her at Kensington Park and agreed to develop a limestone wheelchair accessible path and install two benches, as shown on the attached site plan. The work has been completed and a further extension made to connect with the driveway to the Pitch & Putt building. Staff will be reviewing pedestrian routes in the park and developing a more comprehensive path system in the future as funds are made available.

Ms. Anderson's other request is that a trail be developed in the forested area east of Fellburn Hospital. There are at present trails which have been developed by park users. This site has been considered for future Parks & Recreation facilities, and therefore staff are reluctant to spend funds to upgrade the existing trail system. Staff will however improve the rough areas along these "user made" trails thus making some sections wheelchair accessible.

This information will be presented to the Commission at their meeting of 1991 August 07.




DENNIS GAUNT
DIRECTOR RECREATION
& CULTURAL SERVICES

BF:gl:d1

Attach.

ITEM 11
 MANAGER'S REPORT NO. 45
 COUNCIL MEETING 91/07/22

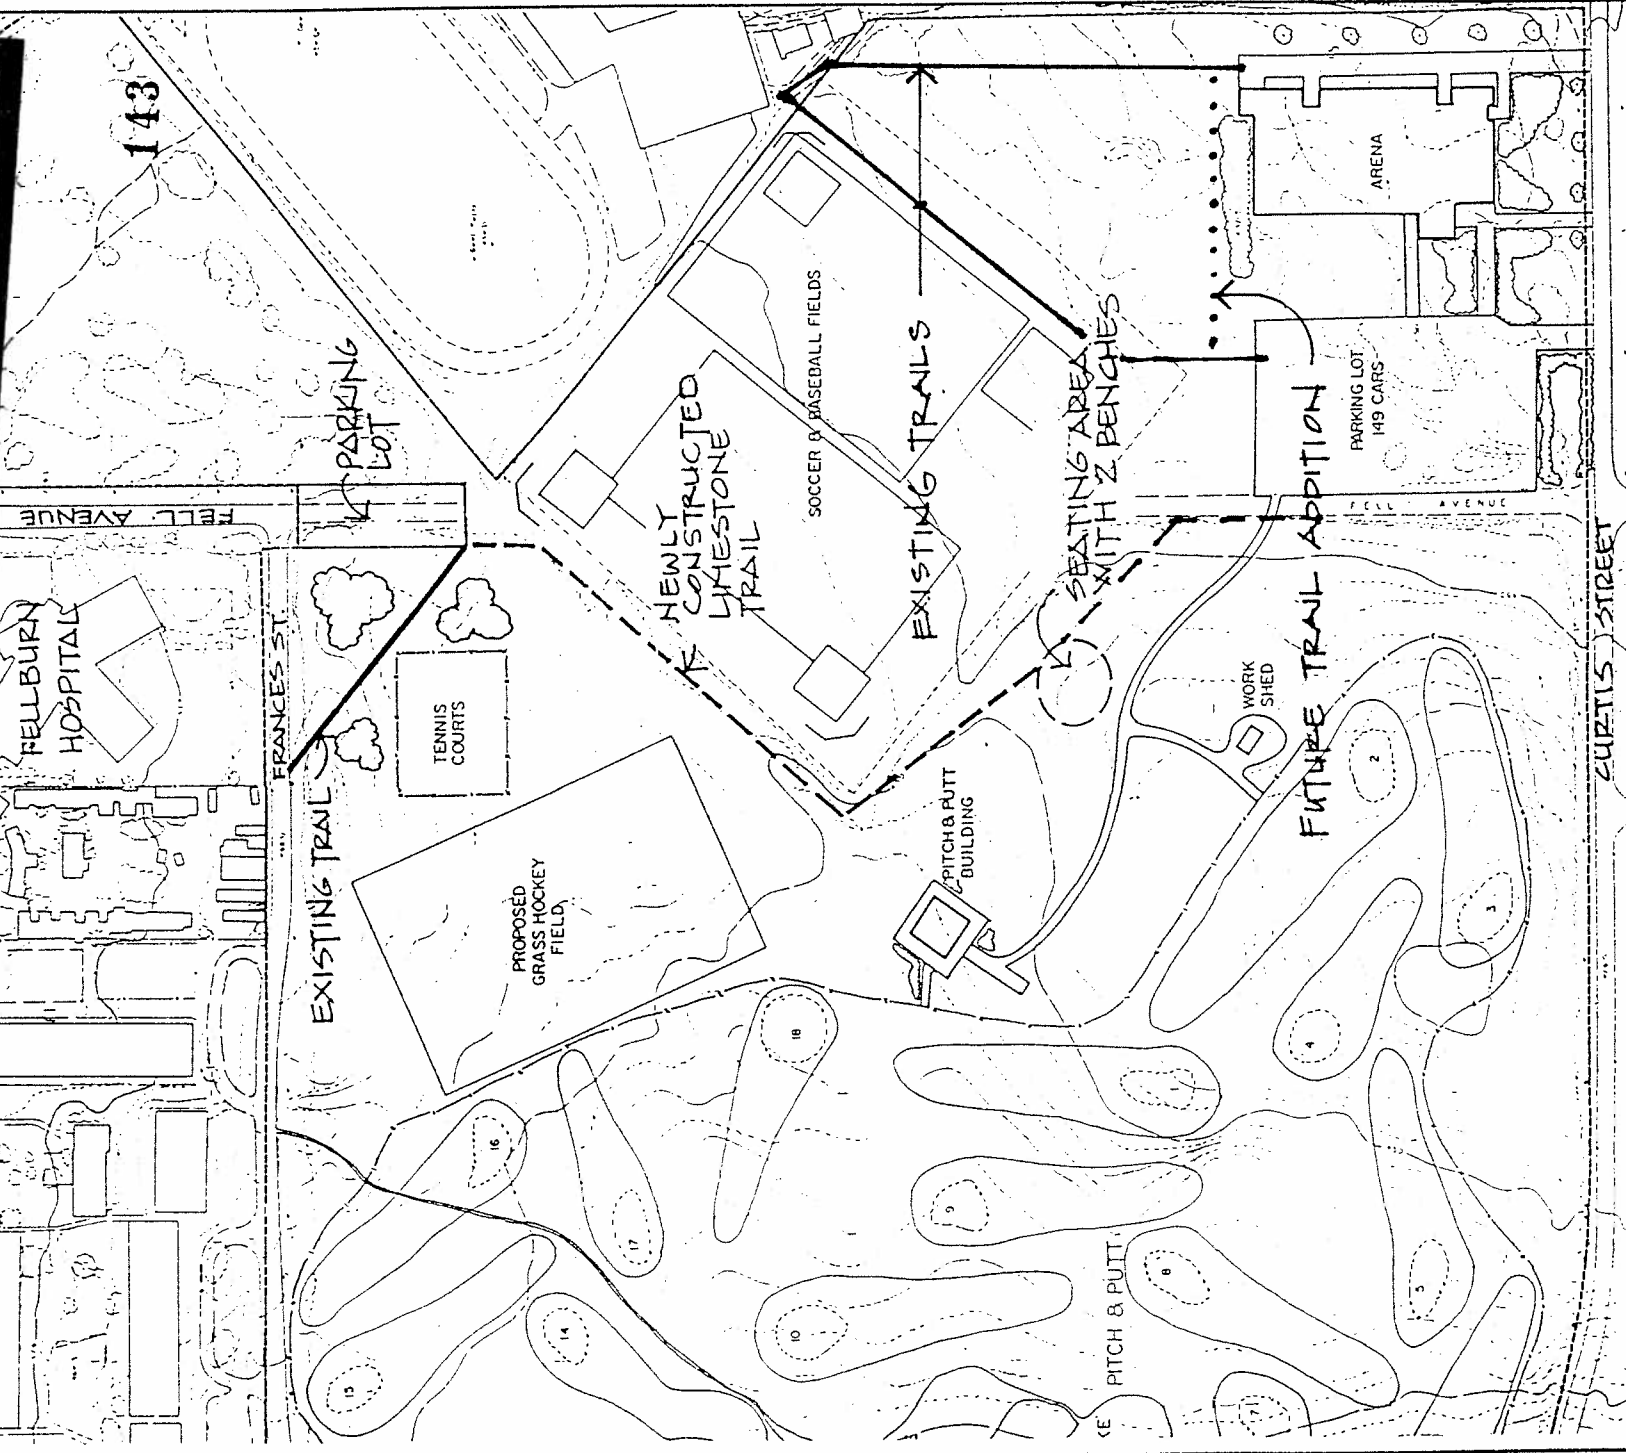

PROJECT
**KENSINGTON PARK
 PROPOSED TRAIL &
 SEATING AREA**

DESIGNED BY
 DRAWN BY LW
 CHECKED BY
 DATE 9/1/06
 SCALE NTS

BURNABY
 parks & recreation
 department

DRAWING No.
 OP. 7-1-50s
 REV.