

**CITY OF BURNABY**

**BYLAW NO. 12502**

A BYLAW to temporarily permit dogs to be unleashed  
while on certain specified areas of Burnaby Parks

The Council of the City of Burnaby ENACTS as follows:

1. This Bylaw may be cited as **BURNABY ANIMAL CONTROL BYLAW 1991, AMENDMENT BYLAW 2008.**

2. Subsection (5) of Section 5 of Burnaby Animal Control Bylaw 1991 is amended as follows:

- (a) by striking out the word “and” at the end of subsection (e);
- (b) by striking out the period at the end of subsection (f) and substituting a semi-colon;
- (c) by adding the following after subsection (f):
  - “ (g) in that part of Malvern Park shown as a permitted off-leash area on the plan attached hereto as Schedule “7”;
  - (h) in that part of David Gray Park shown as a permitted off-leash area on the plan attached hereto as Schedule “8”;
  - (i) in that part of Confederation Park shown as a permitted off-leash area on the plan attached hereto as Schedule “9”; and
  - (j) in that part of Warner Loat Park shown as a permitted off-leash area on the plan attached hereto as Schedule “10”. ”

3. The said Bylaw is amended by attaching thereto as Schedules "7", "8", "9" and "10" the plans attached to this Bylaw as Schedules "7", "8", "9" and "10".

Read a first time this 25<sup>th</sup> day of August 2008

Read a second time this 25<sup>th</sup> day of August 2008

Read a third time this 25<sup>th</sup> day of August 2008


Reconsidered and adopted this 8<sup>th</sup> day of September 2008

  
MAYOR

  
D. CLERK




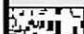


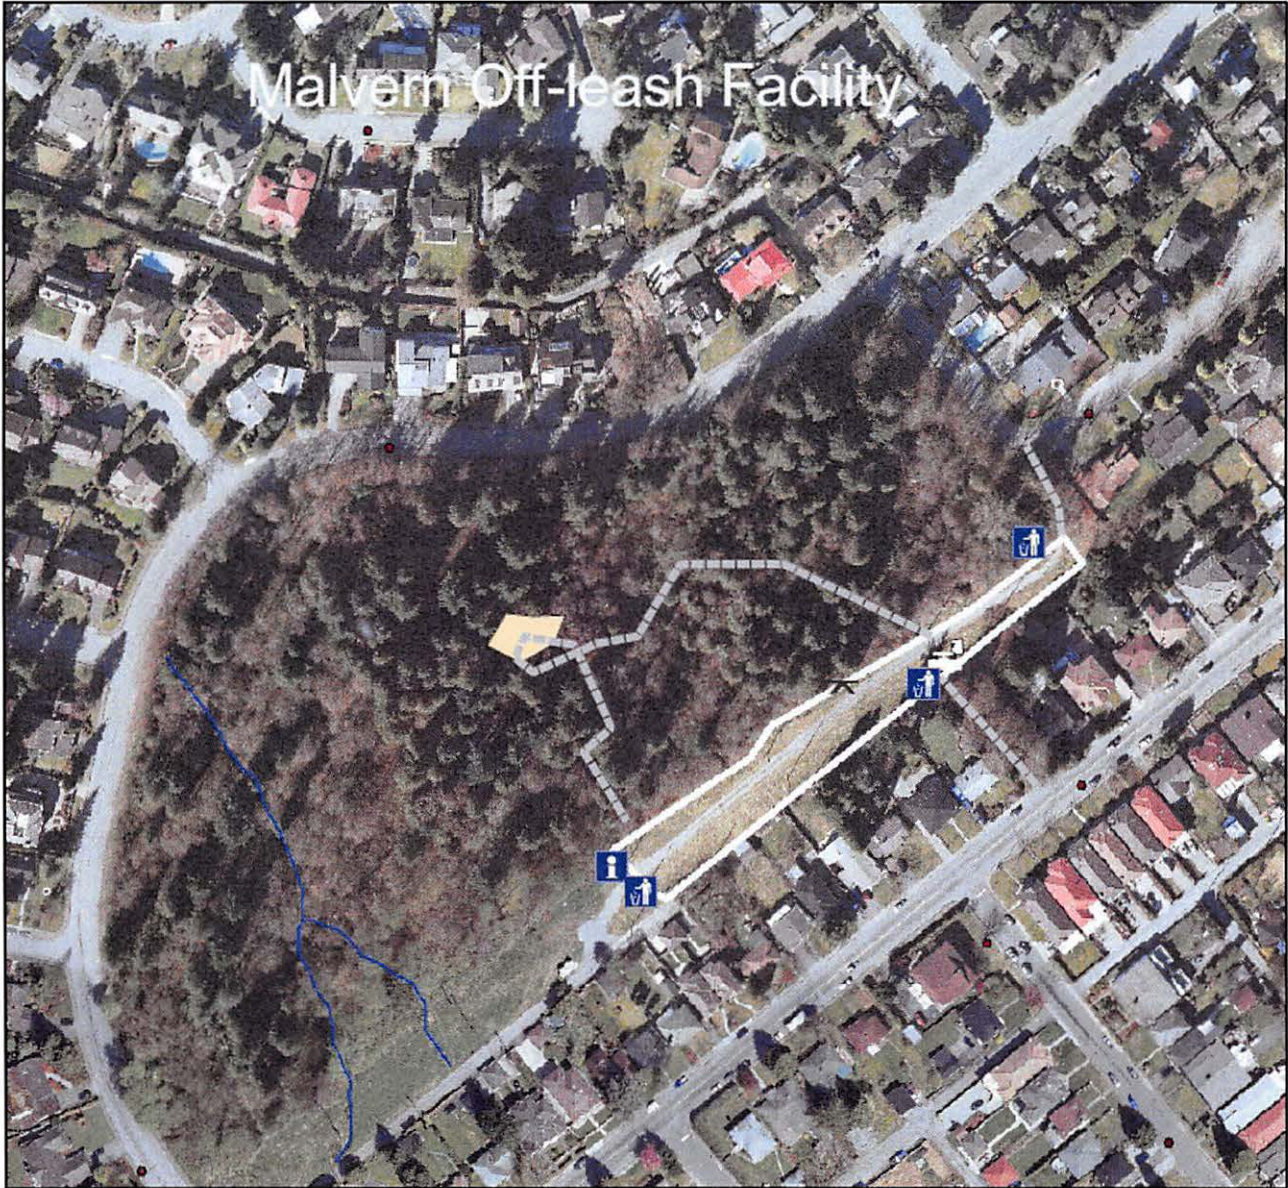


CERTIFIED TRUE COPY  
THIS 9<sup>TH</sup> DAY OF SEPTEMBER 2008

  
AUTHORIZED SIGNATORY CLERK



Malvern Off-leash Facility

Legend

-  double gate
-  service gate
-  bench
-  drinking fountain
-  trail
-  rocks
-  logs
-  hydrant
-  gathering area
-  gardens
-  off-leash area
-  kiosk
-  garbage can
-  trees

0 5 10 20



Meters


Date June 2007  
Prepared By: DD

Schedule #7



# David Gray Off-leash Facility

- Legend**
-  double gate
  -  service gate
  -  bench
  -  drinking fountain
  -  trail
  -  rocks
  -  logs
  -  hydrant
  -  gathering area
  -  gardens
  -  off-leash area
  -  kiosk
  -  garbagecan
  -  trees

0 510 20  
  
 Meters

Date June 2007  
 Prepared By: DD





Schedule #9



**Confederation Park:  
Off-leash Enclosures**

Dwg.# P.S 07-01 rev  
Date: July 2008  
Scale: nts  
Prepared By: ATS

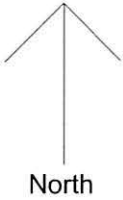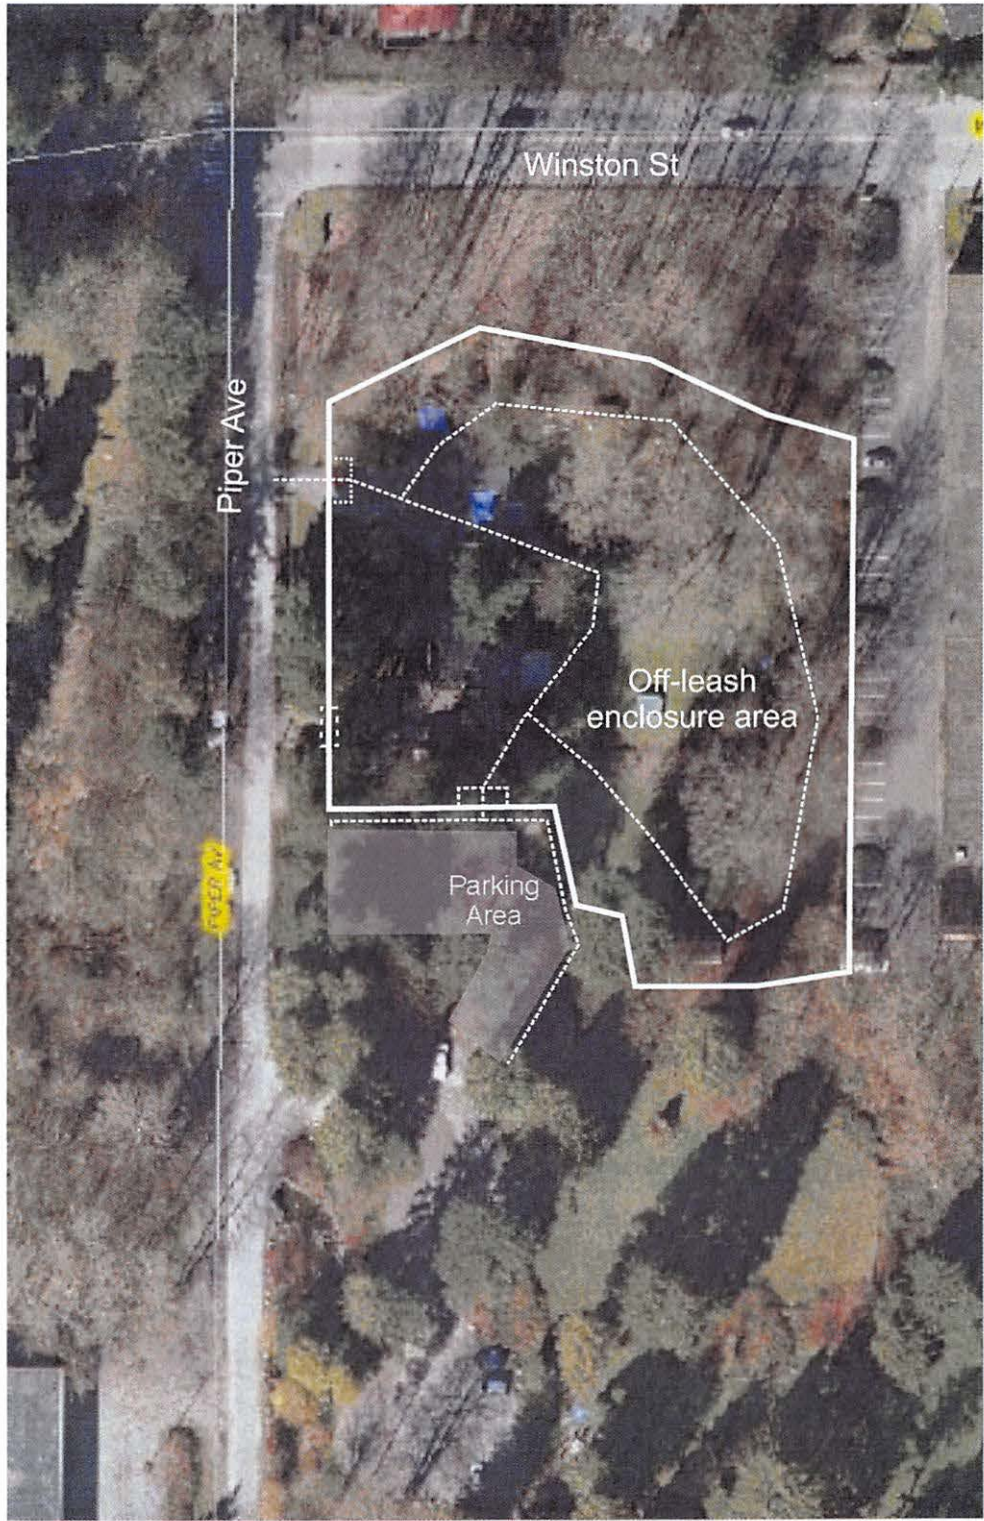

Schedule #10



*Warner Loat Park:  
Off-leash Enclosure*

*Date: August 2008  
Scale: nts  
Prepared By: LC*