

CORPORATION OF THE DISTRICT OF BURNABY

BY-LAW NO. 1213



A BY-LAW to acquire lands within the Municipality of Burnaby for Corporate purposes.

WHEREAS under the provisions of sub-section 30 of Section 54 of the "Municipal Act" the Municipal Council is authorized to make and pass By-laws to acquire lands.

AND WHEREAS it is desirable and expedient that the lands described in the annexed Schedule should be acquired for Corporate purposes.

THEREFORE the Municipal Council of the Corporation of the District of Burnaby ENACTS as follows:

1. That the parcel of land set opposite the name of the vendor in the Schedule attached hereto, and hereby incorporated with and made part of this By-law shall be acquired ~~from~~ the person or persons named in the said Schedule, for Corporate purposes.

2. On execution and delivery of Conveyance by the said persons named in the said Schedule, to the Corporation of the District of Burnaby, they shall be paid the sum set opposite their respective names in the said Schedule.

3. This By-law may be cited as the "BURNABY ACQUISITION OF PROPERTY BY-LAW NO. 6, 1930."

DONE AND PASSED in Open Council this Fifteenth (15th/ day of December, A.D. 1930.

RECONSIDERED and FINALLY PASSED this Twenty-ninth (29th) day of December, A.D. 1930.



*W. A. Pitcairney*  
REEVE.

*Arthur G. Moore*  
CLERK.

I, Arthur G. Moore, Clerk to the Municipal Council of the Corporation of the District of Burnaby, do hereby certify that the foregoing is a true copy of a By-law passed by the Municipal Council on the 29th. day of December, A.D. 1930.

*Arthur G. Moore*  
CLERK.



CORPORATION OF THE DISTRICT OF BURNABY

SCHEDULE

BURNABY ACQUISITION OF PROPERTY BY-LAW NO. 6, 1930.

VENDOR	ADDRESS	Description of Property				PURCHASE PRICE
		Lot	Block	D.L.	Map No.	
Archie Leitch Teetzel	1266 - 13th. Avenue West, Vancouver, B. C.	2 & 3 parts as shown outlined	F	11	3557	\$375.00
Alexander Fraser Reid	1635 Napier Street, Vancouver, B. C.	28	E	88		160.00

PLAN OF A PORTION OF LOTS 2 AND 3,  
 IN SUBDIVISION OF BLOCK E, D.L. 11, G.P. 1,  
 NEW WESTMINSTER DISTRICT  
 ACCORDING TO PLAN 3557, DEP.  
 SCALE: 1 INCH = 200 FEET.

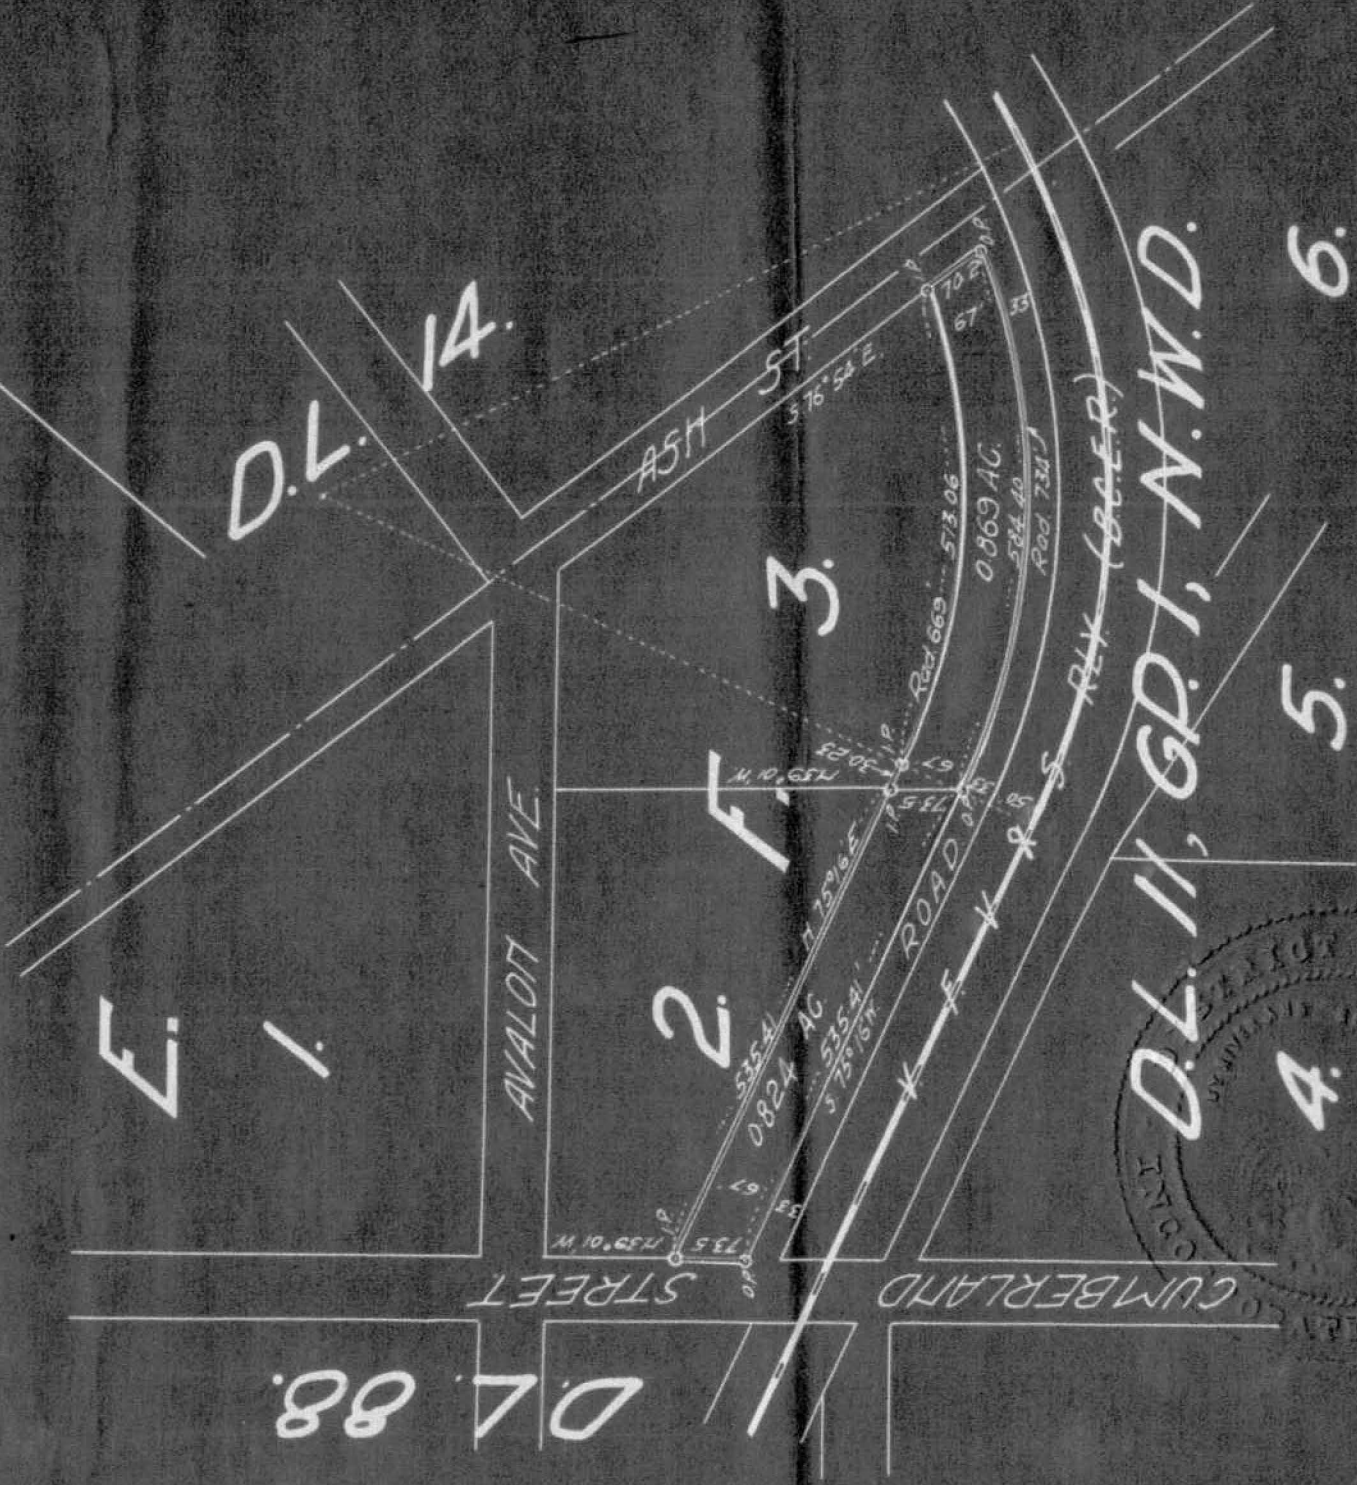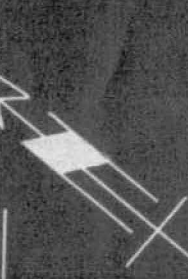

D.L. 11, G.P. 1, N.W.D.  
 4. 5. 6.

I, Geoffrey K. Burnett, of the City of New Westminster, in the Province of British Columbia, a British Columbia Land Surveyor, make oath and say that I was present and did personally supervise the survey represented by this plan, and that the survey and plan are correct. The said survey was completed on the 1st day of December, 1930.

Approved under the Land Registry Act  
 Dated this... day of... 1930.

Approving Officer

Sworn before me this  
 4th day of Dec, 1930.

Owner: Lee

Witness: Geoffrey K. Burnett

Witness: Burnett & McGowan

A Notary Public in and for the Province of British Columbia.

Burnett and McGowan  
 Engineers & Surveyors,  
 New Westminster, B.C.