


CORPORATION OF THE DISTRICT OF BURNABY

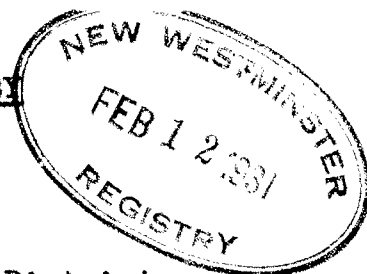

BY-LAW NO. 1215.

A BY-LAW to authorize the Corporation of the District of Burnaby to acquire an Easement for Corporate purposes.

- - - -

WHEREAS it is desirable and expedient that an Easement should be acquired for drainage purposes across the lands hereinafter described.

AND WHEREAS Janet C Horne is the owner in fee of the said lands:

AND WHEREAS under the provisions of sub-section 27 of Section 54 of the "Municipal Act" the Municipal Council is authorized to make and pass a by-law to acquire lands:

THEREFORE the Municipal Council of the Corporation of the District of Burnaby enacts as follows:-

1. It shall be lawful for the Municipal Council of the Corporation of the District of Burnaby to acquire an Easement from Janet C. Horne, of the Municipality of Burnaby, Province of British Columbia, for drainage purposes across a portion of Lot "D" of Block Eight (8) of District Lot One hundred and twenty five (125) Group One (1) New Westminster District, Province of British Columbia, according to Plan numbered 3436 deposited, and being more particularly described as follows:-

COMMENCING at a point on the South Boundary of Lot "D", aforesaid, located 307.54 feet, N. 88° 48' W. from the Southeast Corner of said Lot "D";  
thence N. 10° 43' E., 168.65 feet;  
thence N. 1° 32' W., 89.90 feet to an intersection with the Northeasterly Boundary of Lot "D", at a point 209.6 feet, N. 59° 38' W. from the angle point in said Boundary:

The above described line being the centre line of a strip of land 10 feet in width bounded on the South by the South Boundary of Lot "D" aforesaid, and on the North by the South-westerly Boundary of Douglas Road, and containing, by admeasurement, 0.059 of an Acre, be the same more or less, as shown on the plan hereunto annexed and thereon outlined with red colour.

Paying therefor the sum of One (\$1.00) Dollar of lawful money of Canada.

2. This By-law may be cited as the "HORNE EASEMENT AUTHORIZATION BY-LAW 1931."

DONE AND PASSED in Open Council this Twenty-sixth (26th) day of January, A.D. 1931.

RECONSIDERED and FINALLY PASSED this Ninth (9th) day of February, A.D. 1931.



*W. A. Pitelanga*  
REEVE.

*Arthur G. Moore*  
CLERK.


I, Arthur G. Moore, Clerk to the Municipal Council of the Corporation of the District of Burnaby, hereby certify the foregoing to be a true copy of a by-law passed by a three-fourths majority of all the members of the Municipal Council on the Ninth (9th) day of February, A.D. 1931.

*Arthur G. Moore*  
Clerk.

PLAN OF PORTION OF LOT "D" BLOCK 8  
D.L. 125, GROUP 1, NEW WESTMINSTER  
DISTRICT. PLAN NO 3436, DEPOSITED.  
SHOWING EASEMENT REQUIRED.

SCALE: 1 INCH = 100 FEET.

- INDICATES SPECIAL SURVEY MONUMENT
- INDICATES IRON PIN FOUND.
- INDICATES IRON PIN SET.

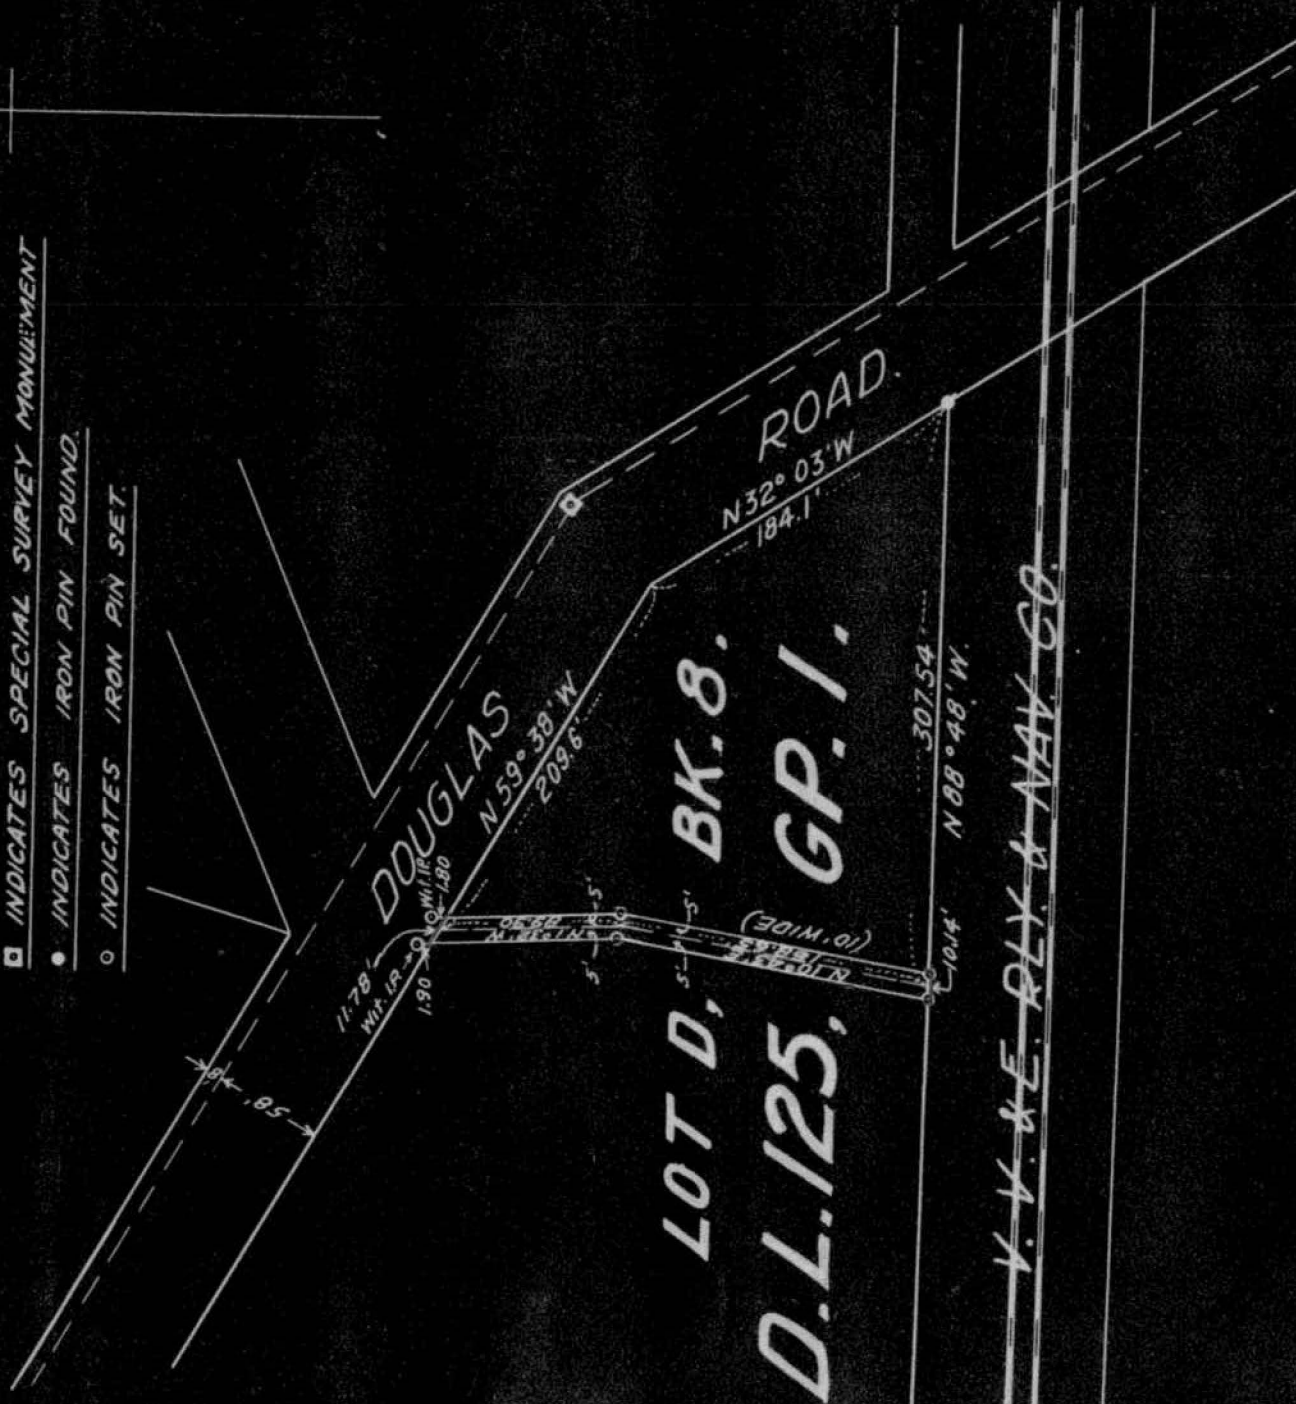

**LOT D, BK. 8.**  
**D.L. 125, G.P. 1.**

V. V. & E. PLY & MAY CO.

I, Geoffrey L. Burnett, of the City of New Westminster, in the Province of British Columbia, a British Columbia Land Surveyor, make oath and say that I was present and did personally supervise the survey represented by this plan, and that the survey and plan are correct. The said survey was completed on the 20th. day of December, 1930.

*Geoffrey L. Burnett*  
 Sworn before me this 21st. day of January, 1931.

*Geoffrey L. Burnett*

A Notary Public in and for the Province of British Columbia.

Approved under the Land Registry Act  
 Dated this... day of... 1931.

Approving Officer.

Owner.....

Witness.....

*Burnett and McGowan,  
 Engineers & Surveyors,  
 New Westminster, B.C.*