

THE CORPORATION OF THE DISTRICT OF BURNABY

BY-LAW NO. 3774

A BY-LAW to authorize the acquisition of certain lands within the Municipality and to dedicate the same for highway purposes.

The Municipal Council of The Corporation of the District of Burnaby ENACTS as follows:

1. The Municipal Council of The Corporation of the District of Burnaby is hereby authorized and empowered to acquire from The Director, The Veterans' Land Act by a good and sufficient deed in fee simple free and clear of all encumbrances those lands and premises situate, lying and being in the Municipality of Burnaby in the Province of British Columbia and more particularly known and described as the West Thirty-three (33') feet of Lot "Q" of Subdivision of Blocks Forty-nine to Fifty-three (49-53) inclusive of District Lot Ninety-two (92), Group One (1) New Westminster District, Plan No. 5236, the said parcel containing 0.2 acres more or less as shown outlined in red on the plan prepared by David H. Burnett, B. C. L. S., dated the Sixteenth (16th) day of October, 1956 and filed in the Land Registry Office in the City of New Westminster in the Province of British Columbia.
2. Upon registration of the said deed in fee simple in the said Land Registry Office, the said lands shall be dedicated as and become a highway for the free use of the public in all times hereafter.
3. This By-law may be cited as "BURNABY ROAD ACQUISITION AND DEDICATION BY-LAW NO. 9, 1956."

DONE AND PASSED in Open Council this Thirteenth (13th)
day of November, 1956.

RECONSIDERED AND FINALLY PASSED this Nineteenth (19th)
day of November, 1956.



Chas MacSorley
R E E V E.

Charles Brown

C L E R K.

PLAN OF PORTIONS OF BLOCK "Q"

OF LOT 92, GROUP 1.

NEW WESTMINSTER DISTRICT,

ACCORDING TO PLAN 5236,

TO ACCOMPANY ROAD ACQUISITION


AND DEDICATION BY-LAW NUMBER

Deposited in the Land Registry
Office at New Westminster, B.C.
this _____ day of _____ 1956

Registrar

SCALE - 1 INCH = 100 FEET.

Note: - Bearings are referred to Meridian of Plan 5236.

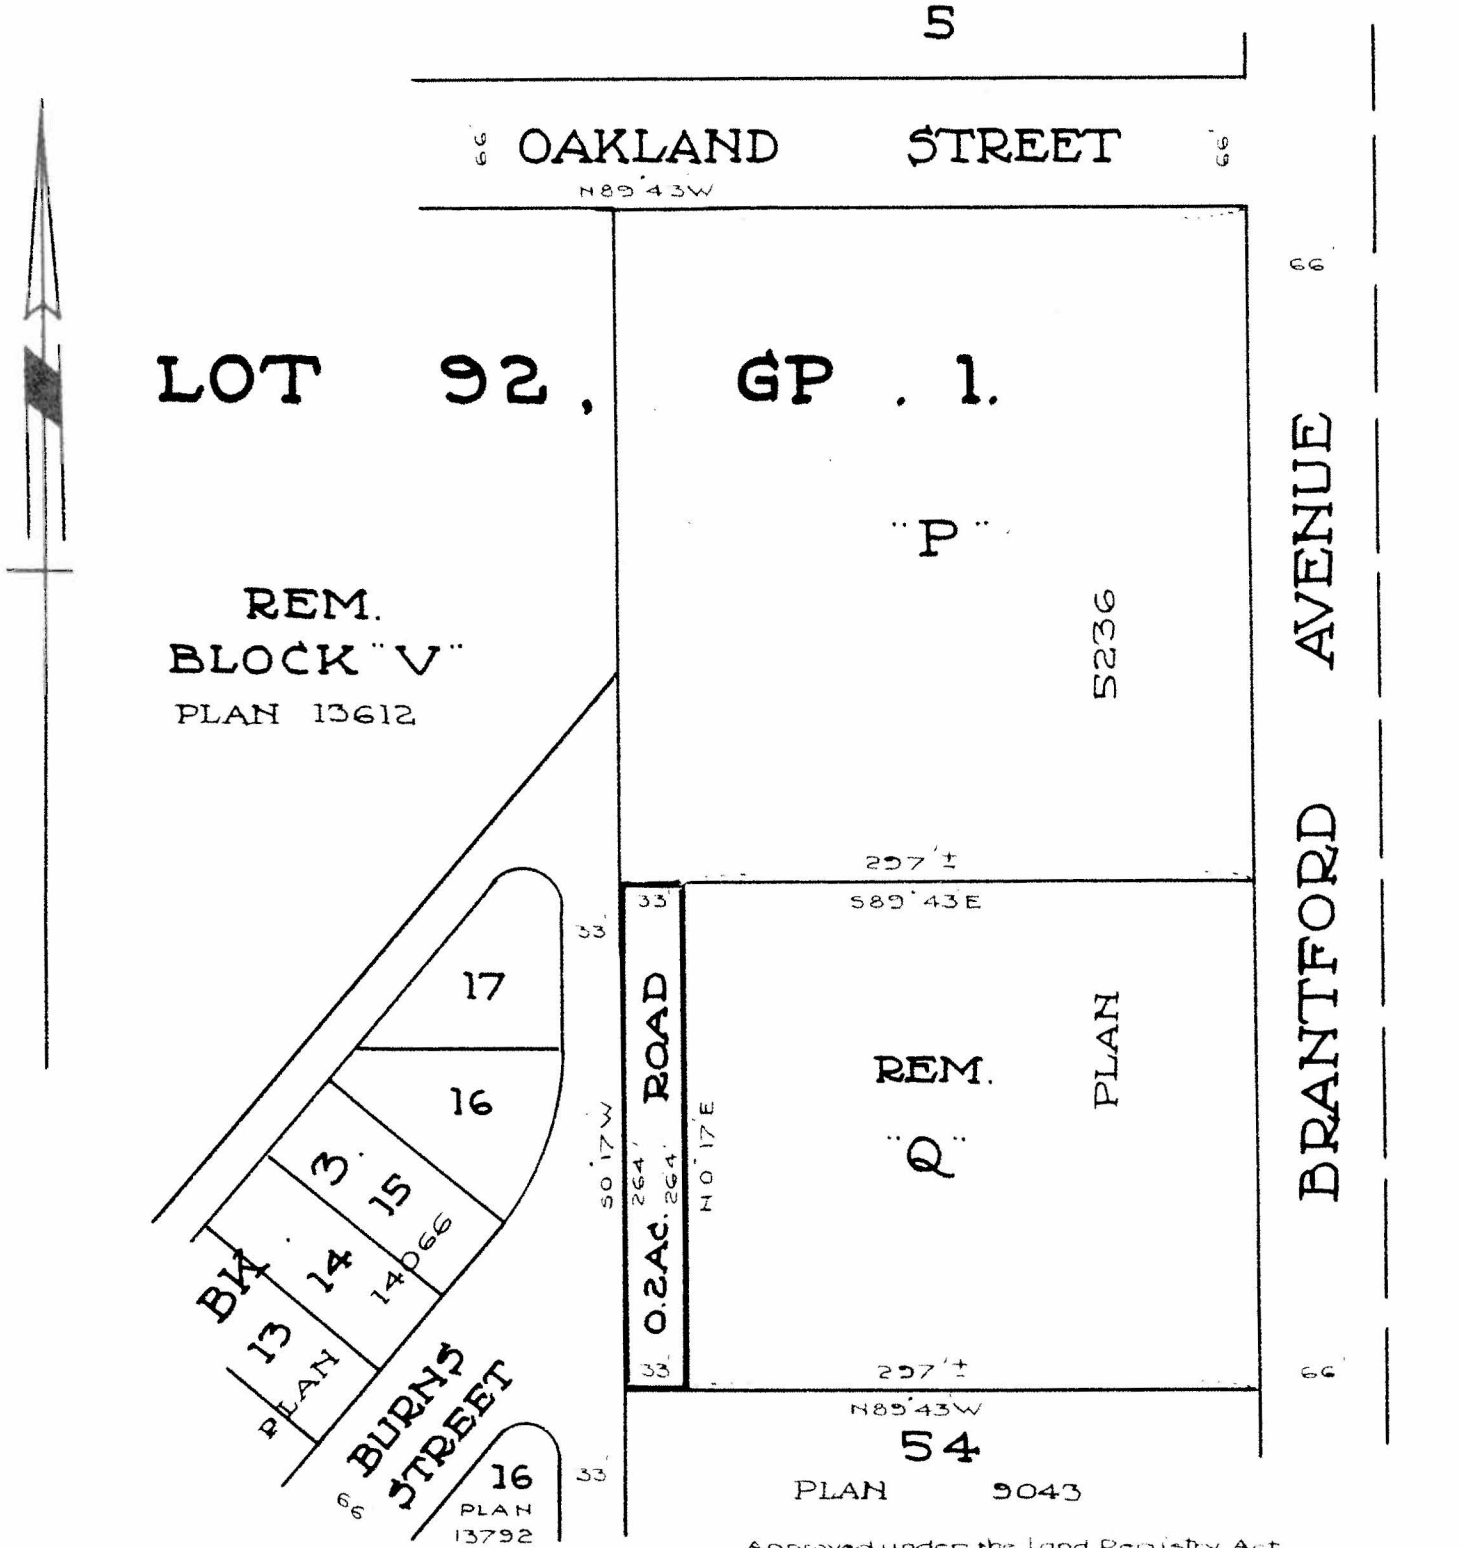

Approved under the Land Registry Act,
Dated this _____ day of _____ 1956

Approving Officer
THE CORPORATION OF THE DISTRICT OF BURNABY.

REEVE

CLERK.

Certified correct according to
Land Registry Office Records.
Dated this 16th day of
October, 1956.

David H. Burnett B.C.L.S.

David H. Burnett, B.A. Sc.
B.C. Land Surveyor
South Burnaby, B.C.