

THE CORPORATION OF THE DISTRICT OF BURNABY

BY-LAW NO. 3791

A BY-LAW to authorize the acquisition of certain lands within the Municipality and to dedicate the same for highway purposes.

The Municipal Council of The Corporation of the District of Burnaby ENACTS as follows:

1. The Municipal Council of The Corporation of the District of Burnaby is hereby authorized and empowered to acquire from the registered owners thereof by a good and sufficient deed in fee simple free and clear of all encumbrances in consideration of the sum of One (\$1.00) Dollar, those lands and premises situate, lying and being in the Municipality of Burnaby, Province of British Columbia and more particularly known and described as:

(a) The North Ten (10') feet of the East and West Halves of Lot Eleven (11), Block "O" of Lot One Hundred and Twenty-seven (127), Group One (1), New Westminster District, Plan No. 1254 as shown outlined in red colour on the plan prepared by David H. Burnett, B. C. L. S., and dated the Seventh (7th) day of December 1956 and filed in the Land Registry Office in the City of New Westminster, Province of British Columbia.

(b) The North Ten (10') feet of Lot Ten (10) and the North Ten (10) feet of the East and West Halves of Lots Twelve (12) and Thirteen(13), Block "O"; and the South Ten (10') feet of the East and West Halves of Lots Four (4), Five (5), and Six (6), Block "N", of the West Three-quarters (3/4) of Lot One Hundred and Twenty-seven (127), Group One (1), New Westminster District, Plan 1254 as shown outlined in red colour on the plan prepared by David H. Burnett, B.C. L. S., and dated the Seventh (7th) day of December 1956 and filed in the said Land Registry Office in the City of New Westminster, Province of British Columbia.

2. Upon registration of the said deeds in fee simple in the said Land Registry Office, the said lands shall be dedicated as and become a highway for the free use of the public in all times hereafter.

3. This By-law may be cited as "BURNABY ROAD ACQUISITION AND DEDICATION BY-LAW NO. 1, 1957."

DONE AND PASSED in Open Council this Fourteenth (14th) day of January, 1957.

RECONSIDERED AND FINALLY PASSED this Twenty-first (21st) day of January, 1957.



Chas. Maxwell
R E E V E.

Alfred B. Brown
C L E R K.

PLAN OF PORTIONS OF BLOCK "O", AND OF
BLOCK "N", OF THE WEST THREE QUARTERS OF

LOT 127, GROUP 1,
NEW WESTMINSTER DISTRICT.

Deposited in the Land Registry
 Office of New Westminster, B.C.
 this _____ day of _____ 1956


(FORMERLY THE NORTHERLY 10.0 FEET OF LOTS 11, 12, 13, AND WEST 1/2 LOT 10,
 OF BLOCK "O", AND THE SOUTHERLY 10.0 FEET OF LOTS 4 TO 6,
 INCLUSIVE, OF BLOCK "N" ACCORDING TO PLAN 1254.)

Registration

TO ACCOMPANY ROAD DEDICATION AND ACQUISITION BY-LAW NO _____

SCALE - 1 INCH = 100 FEET

Note - Bearings are referred to Meridian of Plan 1254.

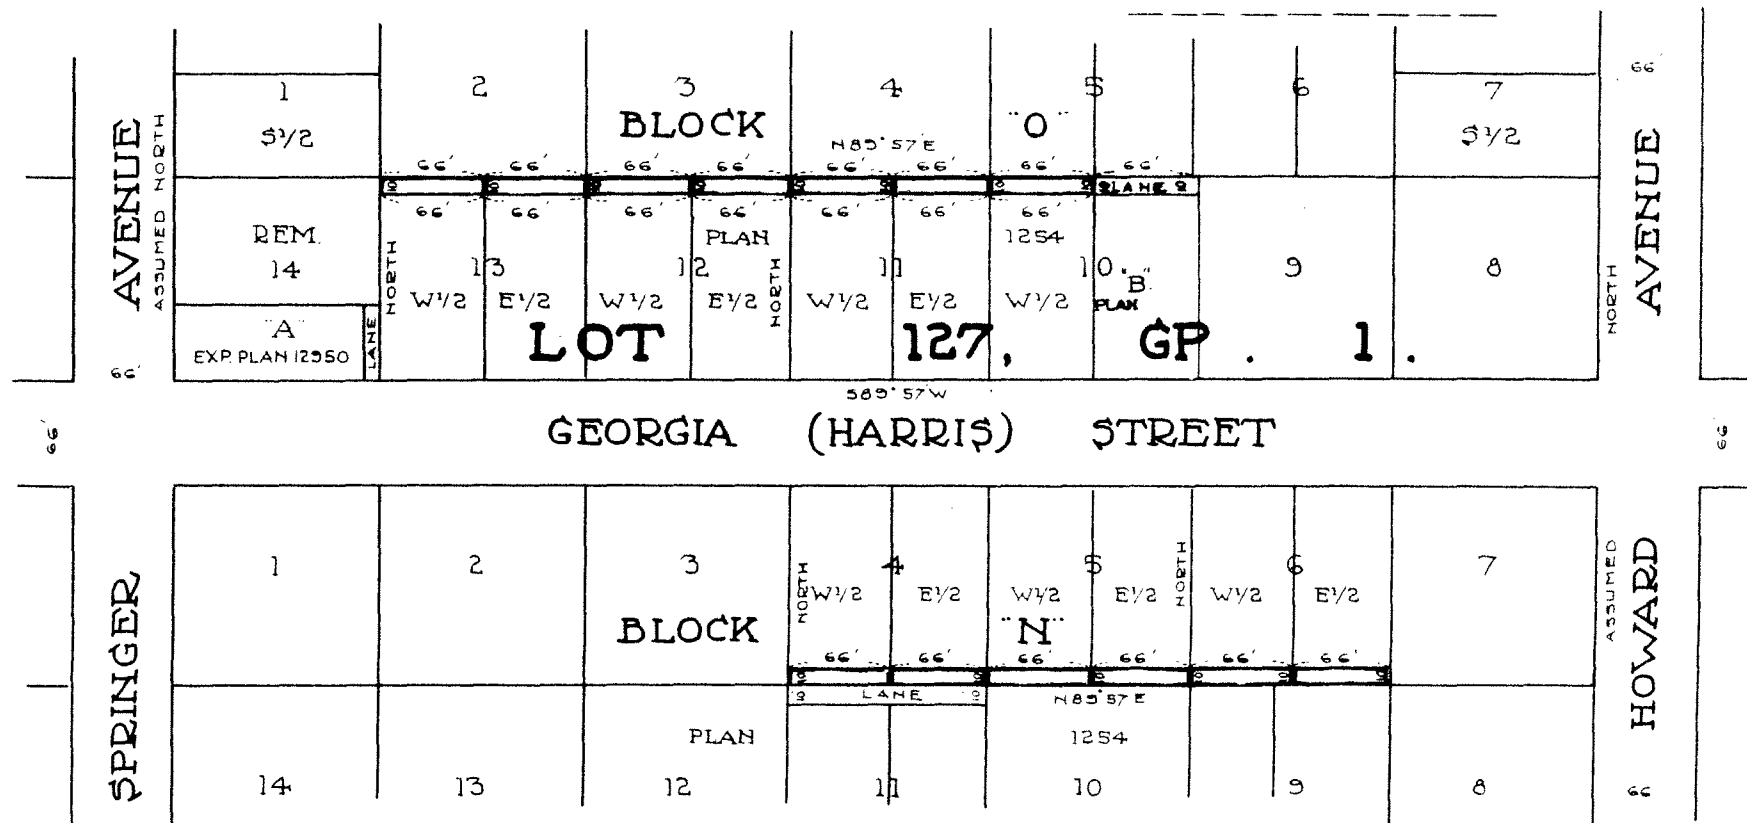

Certified correct according to
 Land Registry Office Records.
 Dated this 7th day of
 December, 1956.

Approved under the Land Registry Act,
 dated this 23rd day of December, 1956
 23rd January 1957

[Signature]
 B.C.L.S.

[Signature]
 Approving Officer
 THE BANK OF MONTREAL