

THE CORPORATION OF THE DISTRICT OF BURNABY

BY-LAW NO. 3902

A BY-LAW to authorize the acquisition of certain real property for and to the use of the Municipality for municipal purposes.

WHEREAS the Council may by by-law, subject to the restrictions in the Municipal Act contained, acquire by purchase, gift, lease, or otherwise any real property and rights, easements or privileges in and to real property from Canada or the Province for and to the use of the municipality for municipal purposes.

NOW THEREFORE the Municipal Council of The Corporation of the District of Burnaby ENACTS as follows:

1. This By-law may be cited as the "BURNABY LAND ACQUISITION BY-LAW NO. 6, 1957."
2. The Municipal Council of The Corporation of the District of Burnaby is hereby authorized and empowered to acquire for highway purposes from the registered owners thereof by good and sufficient deeds in fee simple and paying in consideration therefor the sum of one dollar, those lands and premises situate, lying and being in the Municipality of Burnaby, Province of British Columbia and more particularly known and described as follows:
 - (a) The southwesterly ten feet of Lot 11, Block 20, of Lot 29, Group 1, Plan 3035, New Westminster District as shown outlined in red color on the plan hereto annexed prepared by David H. Burnett, B. C. L. S., dated the 8th day of October, 1957 and deposited in the Land Registry Office in the City of New Westminster, in the Province of British Columbia.
 - (b) The southwesterly ten feet of Lot 12, Block 20, of Lot 29, Group 1, Plan 3035, New Westminster District as shown outlined in red color on the aforesaid plan hereto annexed.
 - (c) The southwesterly ten feet of Lot 13, Block 20, of Lot 29, Group 1, Plan 3035, New Westminster District as

shown outlined in red on the aforesaid plan annexed hereto.

3. Upon registration of the said deeds in fee simple in the said Land Registry Office the lands aforesaid shall be established as a public highway.

Read a first time this 28th day of October 1957.

Read a second time this 28th day of October 1957.

Read a third time this 28th day of October 1957.

Reconsidered and adopted this 4th day of November 1957.



Chas MacSorley
R E E V E.

Walter B. Brown

C L E R K.

PLAN OF A PORTION OF LOTS
11, 12 AND 13, BLOCK 20, LOT 29,

GROUP 1,

NEW WESTMINSTER DISTRICT.

ACCORDING TO PLAN 3035.


TO ACCOMPANY ROAD ACQUISITION
AND DEDICATION BYLAW N°

Deposited in the Land Registry
Office of New Westminster, B.C.
this _____ day of _____ 1957

Registrar

SCALE - 1 INCH = 60 FEET

Note - Bearings are referred to Meridian of Plan 3035.

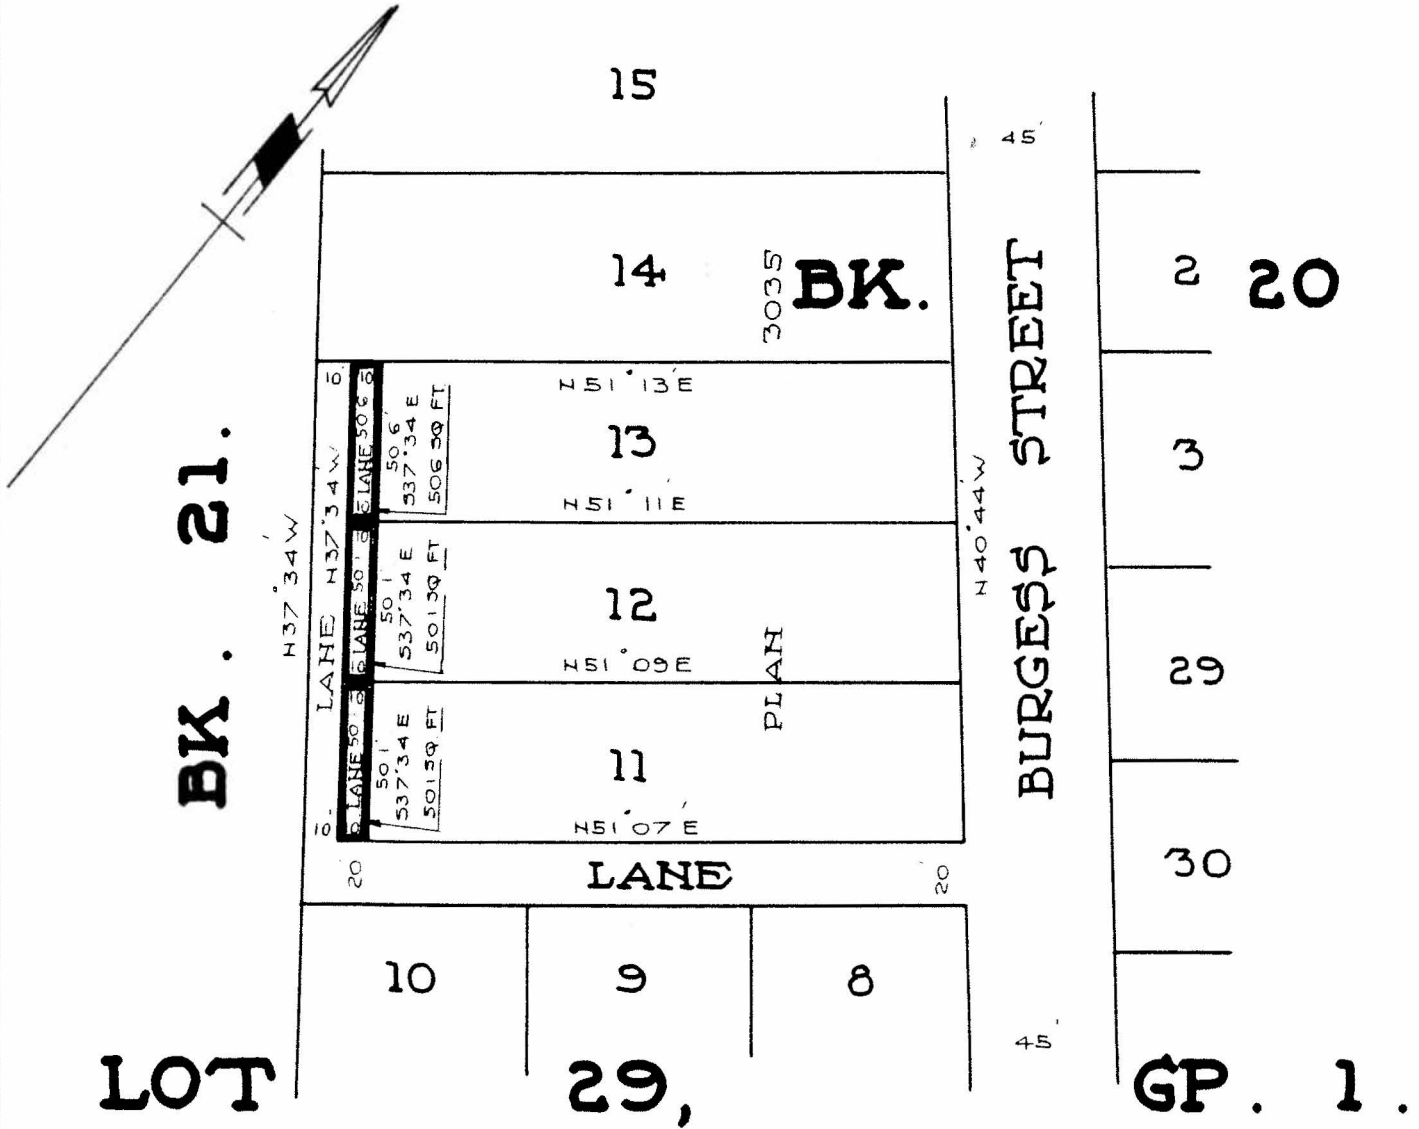

Approved under the Land Registry Act,
dated this _____ day of _____, 1957

Certified correct according to
Land Registry Office Records
dated this 8th day of
October, 1957.

Approving Officer

THE CORPORATION OF THE DISTRICT OF BURNABY

David H. Burnett

B.C.L.S.

Chas. MacSorley

REEVE

Charles Brown

CLERK

David H Burnett, B.A.Sc.
B.C. Land Surveyor,
South Burnaby, B.C.