

THE CORPORATION OF THE DISTRICT OF BURNABY

VF 198 2  
cc: property  
9/7/58

BY-LAW NO. 3959

A BY-LAW to authorize the sale of certain municipally-owned lands.

The Municipal Council of The Corporation of the District of Burnaby ENACTS as follows:

1. This By-law may be cited as "BURNABY LAND SALE BY-LAW NO. 9, 1958."
2. The Municipal Council of The Corporation of the District of Burnaby is hereby authorized and empowered to grant and convey by a good and sufficient deed in fee simple unto George Frederick Rumble and Gwendolyn Loreen Rumble in consideration of the sum of one dollar and upon condition that the lands hereinafter described be consolidated with Lot "A", Plan 8599, those lands and premises situate, lying and being in the Municipality of Burnaby, Province of British Columbia and more particularly known and described as being that portion of part of Lot 18, Block 2, District Lot 25, Group 1, New Westminster District, Plan 2062 commencing at the most westerly corner of part of Lot 18, aforesaid;

Thence southeastwardly and following the south-westerly boundary of said part of Lot 18, 126.8 feet, more or less, to the most southerly corner thereof;

Thence northeastwardly and following the south-easterly boundary of part of Lot 18, aforesaid, 15.0 feet;

Thence northwestwardly and parallel to the south-westerly boundary of part of Lot 18, aforesaid, 126.8 feet, more or less, to a point on the northwesterly boundary thereof, said point lying 15.0 feet northeastwardly from the point of commencement;

Thence southwestwardly and following the north-westerly boundary of said part of Lot 18, 15.0 feet to the point of commencement, and containing by estimation 0.044

of an acre, be the same more or less, as shown on the plan hereunto annexed prepared by David H. Burnett, B. C. L. S., dated the 4th day of March, 1958.

Read a first time this 23rd day of June 1958.

Read a second time this 23rd day of June 1958.

Read a third time this 23rd day of June 1958.

Reconsidered and adopted this 30th day of June 1958.



*David H. Burnett*

R E E V E.

*Charles B. Brown*

C L E R K.

PLAN OF A PORTION OF LOTS 25 AND 27,

GROUP 1,

NEW WESTMINSTER DISTRICT.

(FORMERLY LOT 'A', OF BLOCK 10, OF LOT 27,

ACCORDING TO PLAN 8599, AND A PORTION

OF PART OF LOT 18, BLOCK 2, OF LOT 25,

ACCORDING TO REFERENCE PLAN 2062.)


AND PORTION DEDICATED FOR PUBLIC ROAD.

SCALE 1 INCH = 60 FEET

Note: Bearings are referred to Meridian of Plan 4599

Deposited in the Land Registry  
Office at New Westminster, B.C.  
this \_\_\_\_\_ day of \_\_\_\_\_ 1958

Registrar

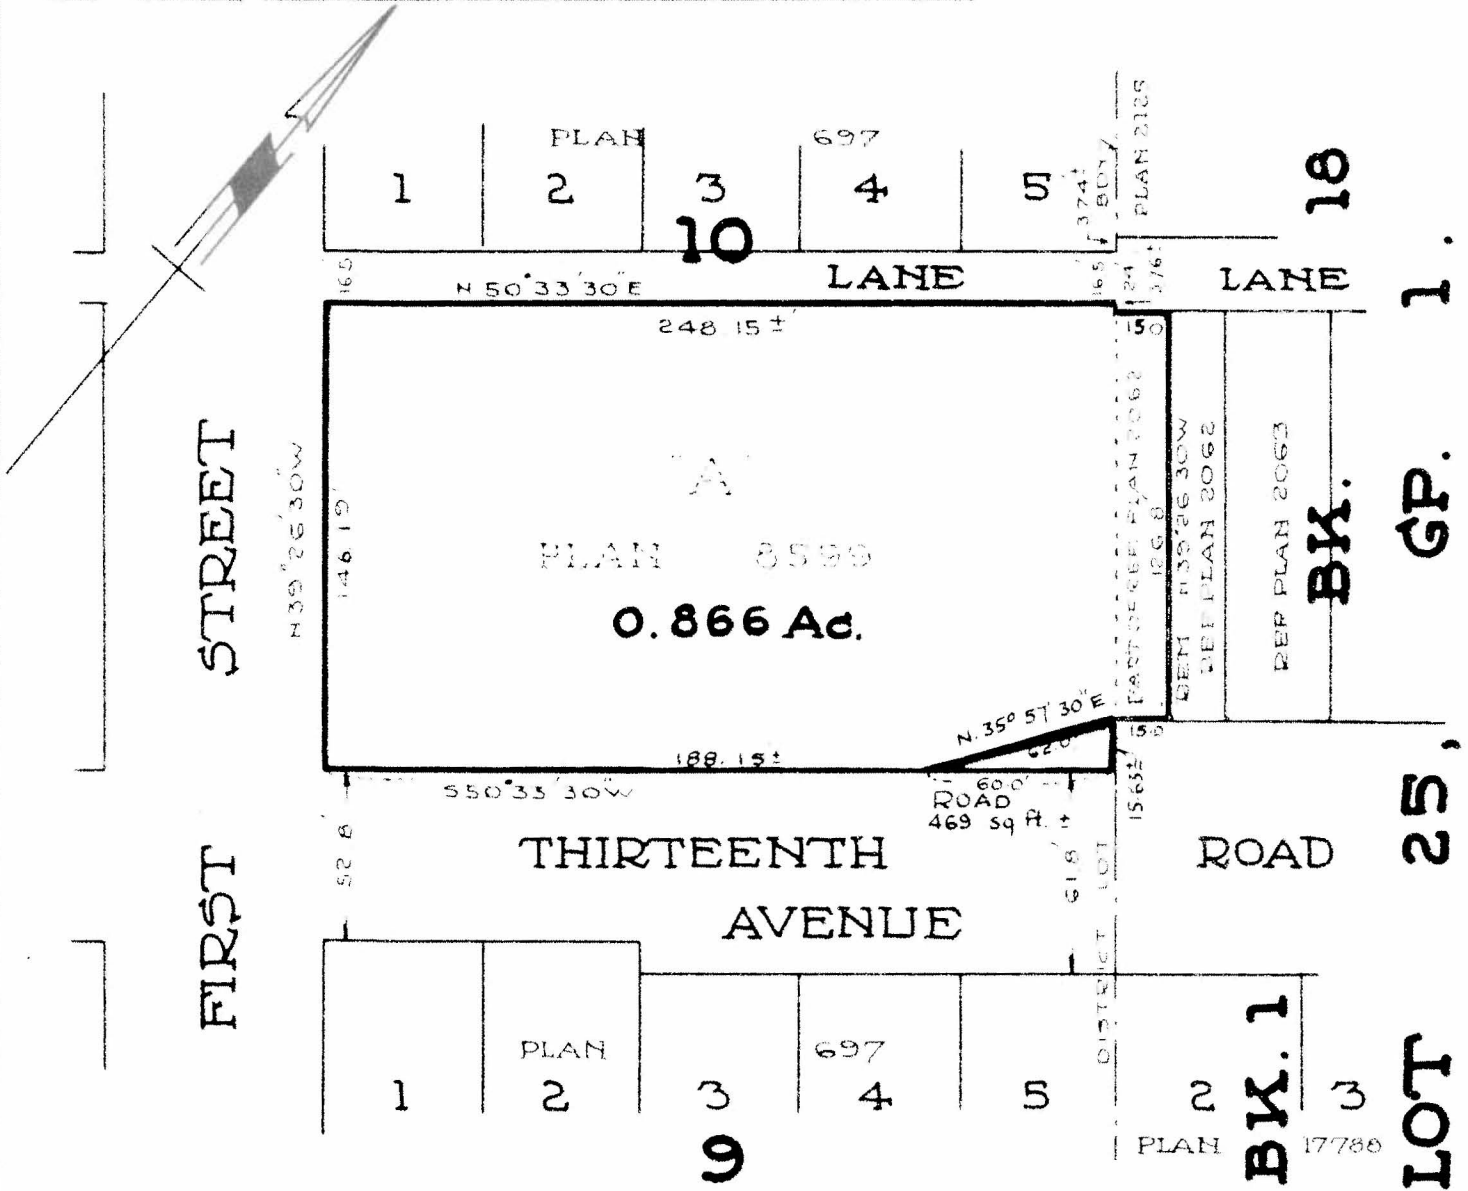

**LOT 27, GP. 1.**

Approved under the Land Registry Act  
dated this \_\_\_\_\_ day of \_\_\_\_\_ 1958

\_\_\_\_\_  
Approving Officer

\_\_\_\_\_  
Owner

\_\_\_\_\_  
Owner

\_\_\_\_\_  
Witness

Certified correct according to  
Land Registry Office Records  
dated this 4th day of  
March 1958

*David H. Burnett* B.C.L.S.

THE CORPORATION OF THE DISTRICT OF BURNABY

David H. Burnett & Associates,  
B.C. Land Surveyors  
Burnaby 1, B.C.

*David H. Burnett*  
REEVE  
*Charles W. Brown*  
CLERK