

THE CORPORATION OF THE DISTRICT OF BURNABY

VF 1757E

BY-LAW NO. 4043

A BY-LAW to amend By-law No. 1991 being  
the "Burnaby Town Planning  
By-law 1948."

WHEREAS applications for rezoning have been made  
to the Municipal Council.

AND WHEREAS the Municipal Council has held a  
public hearing thereon after duly giving notice of the  
time and place of such hearing.

NOW THEREFORE the Municipal Council of The Corpora-  
tion of the District of Burnaby ENACTS as follows:

1. This By-law may be cited as "BURNABY TOWN PLANNING  
BY-LAW 1948, AMENDMENT BY-LAW NO. 5, 1959."
2. Section 1 of Schedule 1 of By-law No. 1991 is  
amended by adding thereto the following as clause (n):  
"(n) That portion of Lot 17, Block 13, Parcel "B",  
Block 1, District Lot 130, Group 1, Plan 16968, New West-  
minster District shown outlined in red colour on the plan  
attached hereto.
3. Section 4 of Schedule 1 of By-law No. 1991 is  
amended by adding the following as clause (1):  
"(1) Lots 6 and 7, Block 49, Subdivision 35, District  
Lot 151 and 153, Group 1, Plan 4522, New Westminster District."
4. Section 32 of Schedule 4 is repealed and the following  
substituted therefor:  
"(32) Lot 17, save and except that part shown out-  
lined in red colour on the plan attached hereto, Block 13,  
Parcel "B", Block 1, District Lot 130, Group 1, Plan 16968,  
New Westminster District."
5. Section 2 of Schedule 5 is amended by striking out  
under the heading North Area:

"Lots 1 south half, 2, 3, Block 2, District Lot 206, Plan 1071" and substituting therefor "Lot 1 south half, Block 2, District Lot 206, Group 1, Plan 1071, New Westminster District."

Read a first time this 1st day of June, 1959.

Read a second time this 1st day of June 1959.

Read a third time this 1st day of June 1959.

Reconsidered and adopted this 8th day of June  
1959.



*[Handwritten signature]*

R E E V E .

*[Handwritten signature]*


C L E R K .

OF PARCEL B, BLOCK ONE,  
DISTRICT LOT 130, GROUP 1, PLAN 16968  
NEW WESTMINSTER DISTRICT

SCALE: 1 INCH = 100 FEET

Deposited in the Land Registry Office  
of New Westminster, B.C. this  
20th day of  
1959

REGISTRAR

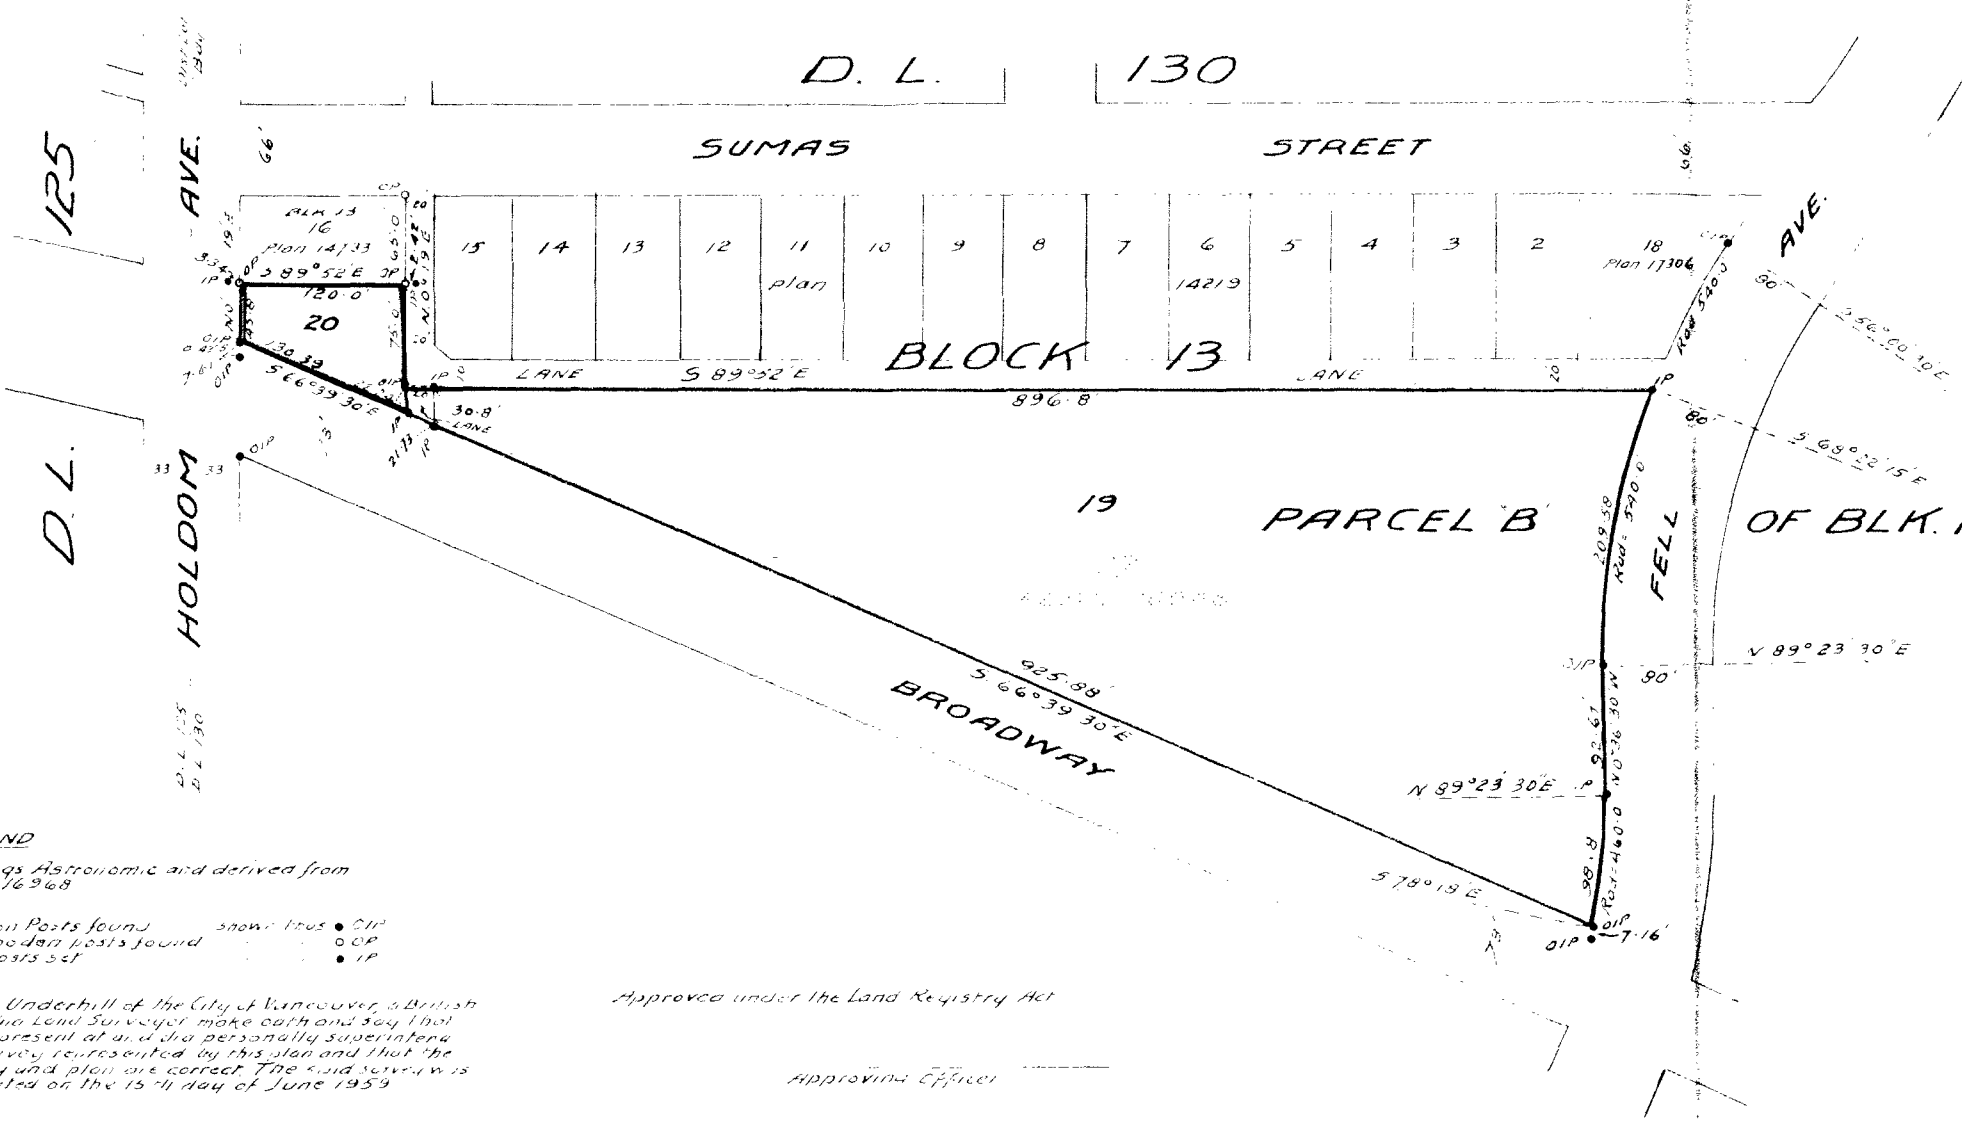

LEGEND

Bearings Astronomic and derived from  
Plan 16968

1/4 Iron Posts found      shown thus ● CIP  
1/4 Wooden posts found      "      "      "      OP  
iron posts set                      "      "      "      IP

F.C. Underhill of the City of Vancouver, a British Columbia Land Surveyor, make oath and say that he was present at and did personally supervise the survey represented by this plan and that the survey and plan are correct. The said survey was completed on the 15th day of June 1959.

Approved under the Land Registry Act

Approving Officer \_\_\_\_\_

Date \_\_\_\_\_

Owner \_\_\_\_\_

*F.C. Underhill*

Sworn before me at Vancouver, British Columbia, this 16th day of June 1959

Notary Public and for the Province of British Columbia