

THE CORPORATION OF THE DISTRICT OF BURNABY

BY-LAW NO. 4141

A BY-LAW to stop up and close to traffic a portion of 17th Avenue.

WHEREAS that portion of 17th Avenue shown outlined in red color on the plan annexed hereto prepared by A. J. Tolliday, B. C. L. S., certified on the 27th day of April, 1960, was dedicated by Plan No. 992 deposited in the Land Registry Office at the City of New Westminster, Province of British Columbia on the 13th day of August, 1907.

AND WHEREAS the said portion of 17th Avenue has not been constructed and is not now required for highway purposes.

NOW THEREFORE the Council of The Corporation of the District of Burnaby ENACTS as follows:-

1. This By-law may be cited as "BURNABY ROAD CLOSING BY-LAW NO. 2, 1960".
2. The Council does hereby stop up and close to traffic that portion of 17th Avenue shown outlined in red color on the said plan hereunto annexed, more particularly described as all that portion of 17th Avenue bounded on the South by Lot 7, Block 4, Plan 992; bounded on the West by Parcel A, Explanatory Plan 13338; bounded on the North by Lot 7, Block 2, Plan 992; and bounded on the East by the Southerly production of the Westerly boundary of that portion of Lot 7, Block 2, shown on Reference Plan 6913, all in District Lot 171, Group 1, New Westminster District.
3. The Reeve and Clerk are hereby authorized and empowered to petition the Lieutenant-Governor in Council to abandon that portion of 17th Avenue more particularly

hereinbefore described and vest title thereto in The Corporation of the District of Burnaby.

Read a first time this 16th day of May 1960.

Read a second time this 16th day of May 1960.

Read a third time this 16th day of May 1960.

Reconsidered and adopted this 24th day of May 1960.


*Robert W. Pitche*  
Acting R E E V E.  
*J. Shaw*  
C L E R K.

PLAN OF A PORTION OF 17TH AVENUE,  
ABBUTTING REMAINDER LOT 7, BLOCK 2,  
AND REMAINDER LOT 7, BLOCK 4,  
PLAN 992, DISTRICT LOT 171,  
GROUP 1, NEW WESTMINSTER DISTRICT  
TO ACCOMPANY ROAD-CLOSING BY-LAW

Deposited in the Land Registry Office at New Westminster B.C.,  
 His \_\_\_\_\_ day of \_\_\_\_\_ 1960

Registrar

SCALE: 1 INCH = 40 FEET

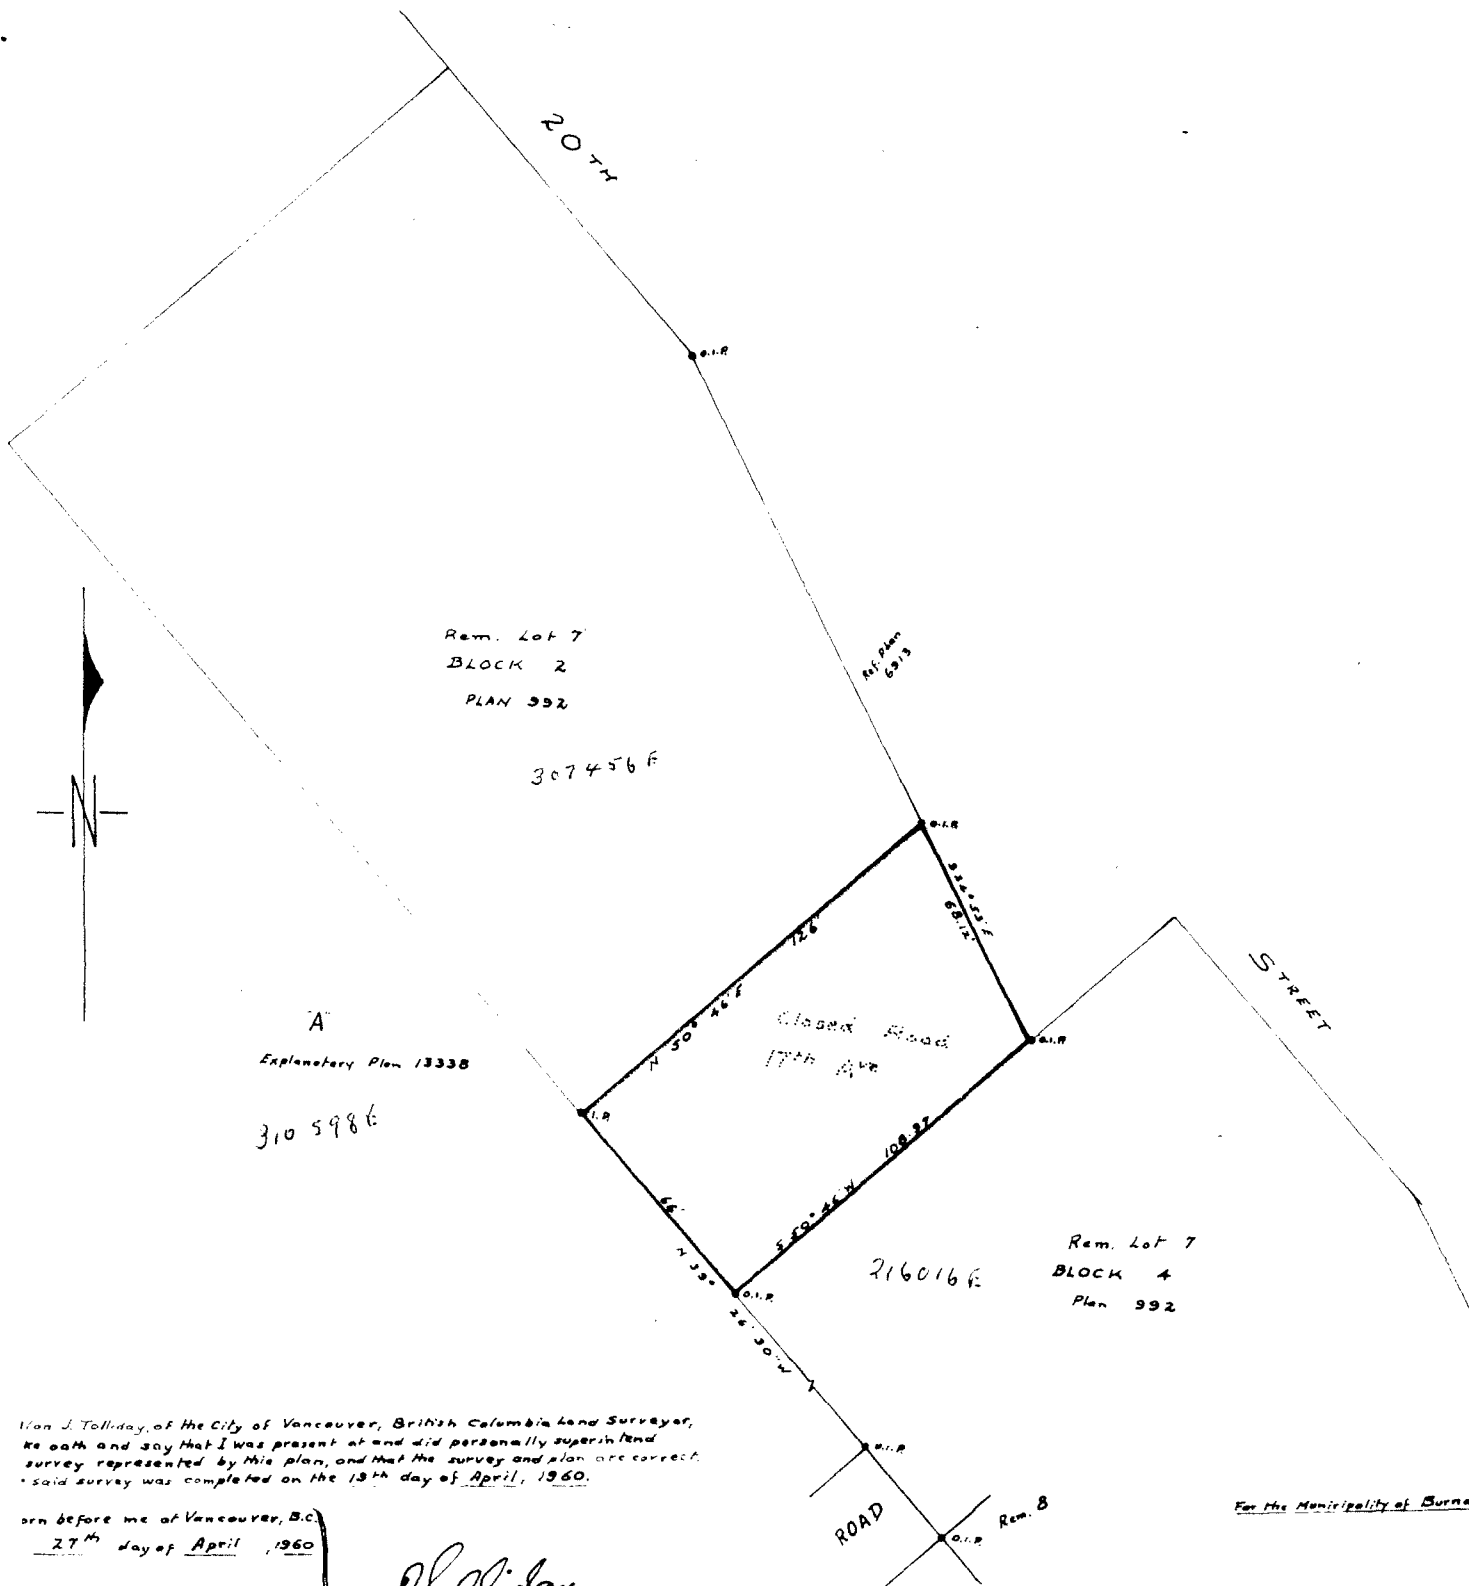

I, J. Tolliday, of the City of Vancouver, British Columbia Land Surveyor,  
 do hereby certify that I was present at and did personally supervise and  
 verify the survey represented by this plan, and that the survey and plan are correct.  
 Said survey was completed on the 15th day of April, 1960.

Seen before me at Vancouver, B.C.  
 27th day of April, 1960

*J. Marshall*  
 Commissioner of Lands and Forests  
 in the Province of British Columbia.

*J. Tolliday*  
 B.C.L.S.

LEGEND

- ◆ O.I.P. Represents Old Iron Post Road.
- ◆ I.P. " " " Iron Post " "

For the Municipality of Burnaby

Reeve

Clerk