

VF 1960

THE CORPORATION OF THE DISTRICT OF BURNABY

BY-LAW NO. 4180

A BY-LAW to acquire certain lands for high-way purposes.

The Council of The Corporation of the District of Burnaby ENACTS as follows:

1. This By-law may be cited as "BURNABY ROAD ACQUISITION AND DEDICATION BY-LAW NO. 2, 1960."

2. The Council of The Corporation of the District of Burnaby is hereby authorized and empowered to acquire from the registered owners thereof by a good and sufficient deed in fee simple, free and clear of all encumbrances, for highway purposes, in consideration of the sum of One Dollar those lands and premises situate, lying and being in the Municipality of Burnaby, in the Province of British Columbia, and being a portion of Lot 2 of the West Half of Lot "A" Block 16 of Lot 99 Group One New Westminster District according to Plan 11054 deposited, and being more particularly described as follows:

"Commencing at the Northeasterly corner of the said Lot 2;

Thence S 0° 14' W, 10 feet, more or less, to the Northeasterly corner of the Parcel of land being an 0.14 acre part of the said West Half of Lot "A", according to Sketch 10313, deposited;

Thence N 89° 27'30" W following the Northerly boundary of the said Parcel, 60 feet, to the Northwesterly corner thereof;

Thence N 0° 14' E, 10 feet, more or less, to the point of intersection with the Northerly boundary of said Lot 2;

Thence S 89° 27'30" E, following the said Northerly boundary, 60 feet, to the point of commencement, as shown on the Plan hereunto annexed and thereon outlined in red colour."

3. Upon registration of the said deed in fee simple in the Land Registry Office in the City of New Westminster, in the Province of British Columbia, the said lands shall be established as a public highway.

Read a first time this 26th day of September, 1960.

Read a second time this 26th day of September, 1960.

Read a third time this 26th day of September, 1960.

Reconsidered and adopted this 3rd day of October, 1960.



[Signature]
R E E V E


[Signature]
C L E R K

PLAN OF A PORTION OF LOT 2
OF THE WEST HALF OF LOT A,
BLOCK 16 OF LOT 99, GROUP ONE
NEW WESTMINSTER DISTRICT
ACCORDING TO PLAN 11054
SCALE: 1 INCH = 60 FEET

Deposited in the Land Registry
Office of New Westminster B.C.
This 20th day of August 1960

Registrar

Reference is referred to Mention of Plan 11054

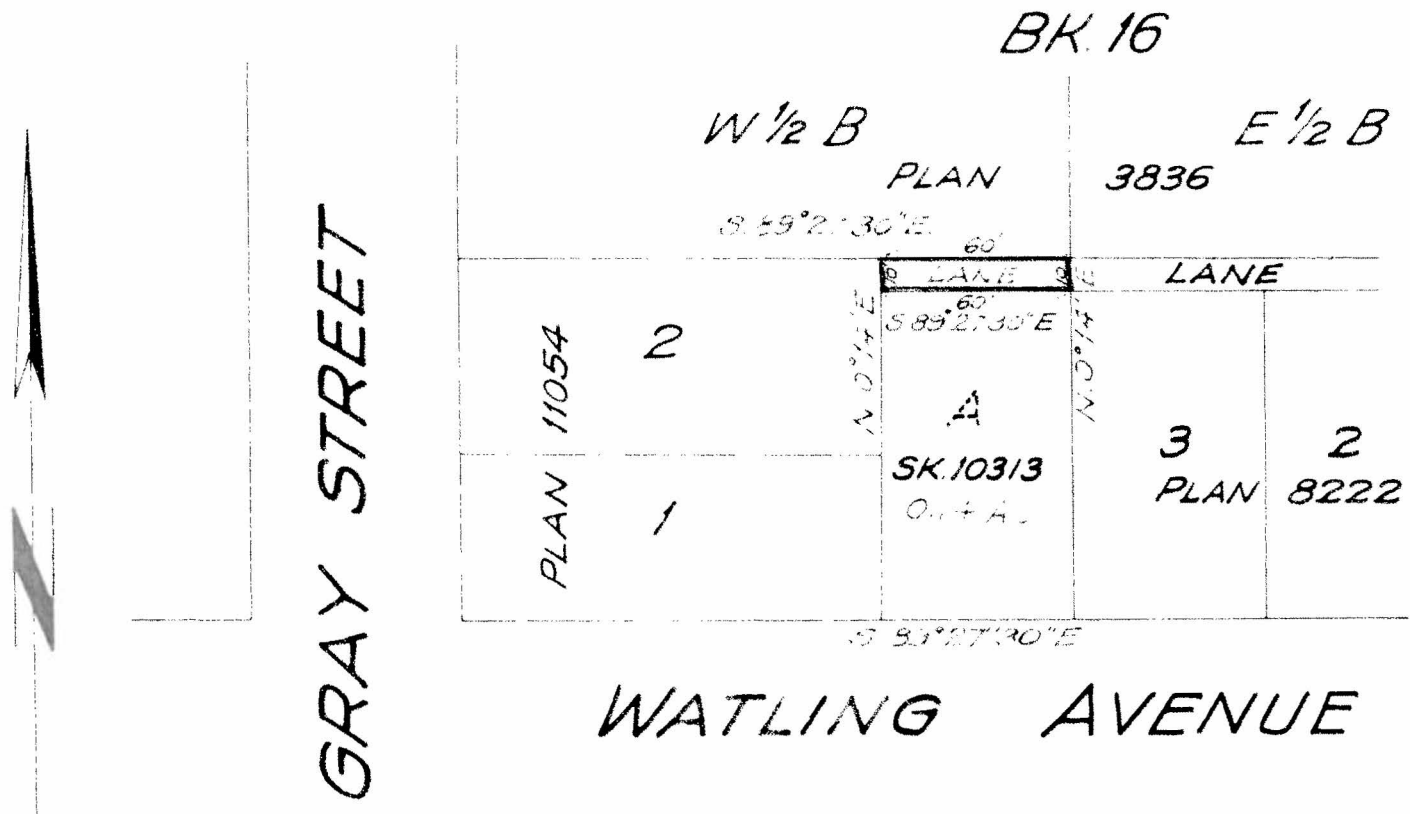

Certified correct according to
Land Registry Office Records
Dated this 22nd day of August 1960

Approved under the Land Registry Act
Dated this 20th day of August 1960

A.D. PURDON
B.C.L.S. & PENG.
SOUTH BURNABY B.C.

Approving Officer
Witness