

THE CORPORATION OF THE DISTRICT OF BURNABY
BY-LAW NO. 4281

A BY-LAW to acquire certain lands for highway purposes.

The Council of The Corporation of the District of Burnaby ENACTS as follows:

1. This By-law may be cited as "BURNABY ROAD ACQUISITION AND DEDICATION BY-LAW NO. 6, 1961."
2. The Council of The Corporation of the District of Burnaby is hereby authorized and empowered to acquire from the registered owners thereof by a good and sufficient deed in fee simple, free and clear of all encumbrances, for highway purposes, in consideration of the sum of Four Thousand (\$4,000.00) Dollars those lands and premises situate, lying and being in the Municipality of Burnaby, in the Province of British Columbia, and being a portion of Lot "F" of Lot 78 Group 1 Plan 23215 New Westminster District which may be more particularly described as follows:

"Commencing at the most Westerly corner of the said Lot "F", said corner lying at the intersection of Sperling Avenue and Greenwood Street;

Thence S. 38° 09' E., and following the Southwesterly boundary of the said Lot "F" a distance of 667.64 feet to a point;

Thence N. 1° 10' W., and following a portion of the Southwesterly boundary of the said Lot "F" a distance of 36.74 feet to a point;

Thence N. 38° 09' W., parallel to and 22.0 feet Northeastwardly from the previously described Southwesterly boundary of the said Lot "F", a distance of 666.29 feet, more or less, to an intersection with the Westerly boundary of the said Lot "F";

Thence S. 0° 01' W., and following the Westerly boundary of the said Lot "F", a distance of 35.60 feet to the point of commencement, and containing by estimation 0.34 Acre, be the same more or less, and as shown outlined in Red on the attached plan.

3. Upon registration of the said deed in fee simple in the Land Registry Office in the City of New Westminster, in the Province of British Columbia, the said lands shall be established as a public highway.

Read a first time this 20th day of November, 1961.

Read a second time this 20th day of November, 1961.

Read a third time this 20th day of November, 1961.

Reconsidered and adopted this 27th day of November, 1961.



A. H. Reeve
R E E V E

A. Shaw
C L E R K

**PLAN OF A PORTION OF LOT F (PLAN 23215)
OF LOT 78, GROUP I,
NEW WESTMINSTER DISTRICT.**


**TO ACCOMPANY ROAD ACQUISITION AND DEDICATION
BYE-LAW N°**

Det.
Off.
The

Scale - 1 inch = 100 feet

Bearings are astronomic and referred to the Meridian of Plan 23215.

- Legend:-
- OIP denotes old iron post found
 - IP denotes iron post set
 - OLP denotes old lead plug found

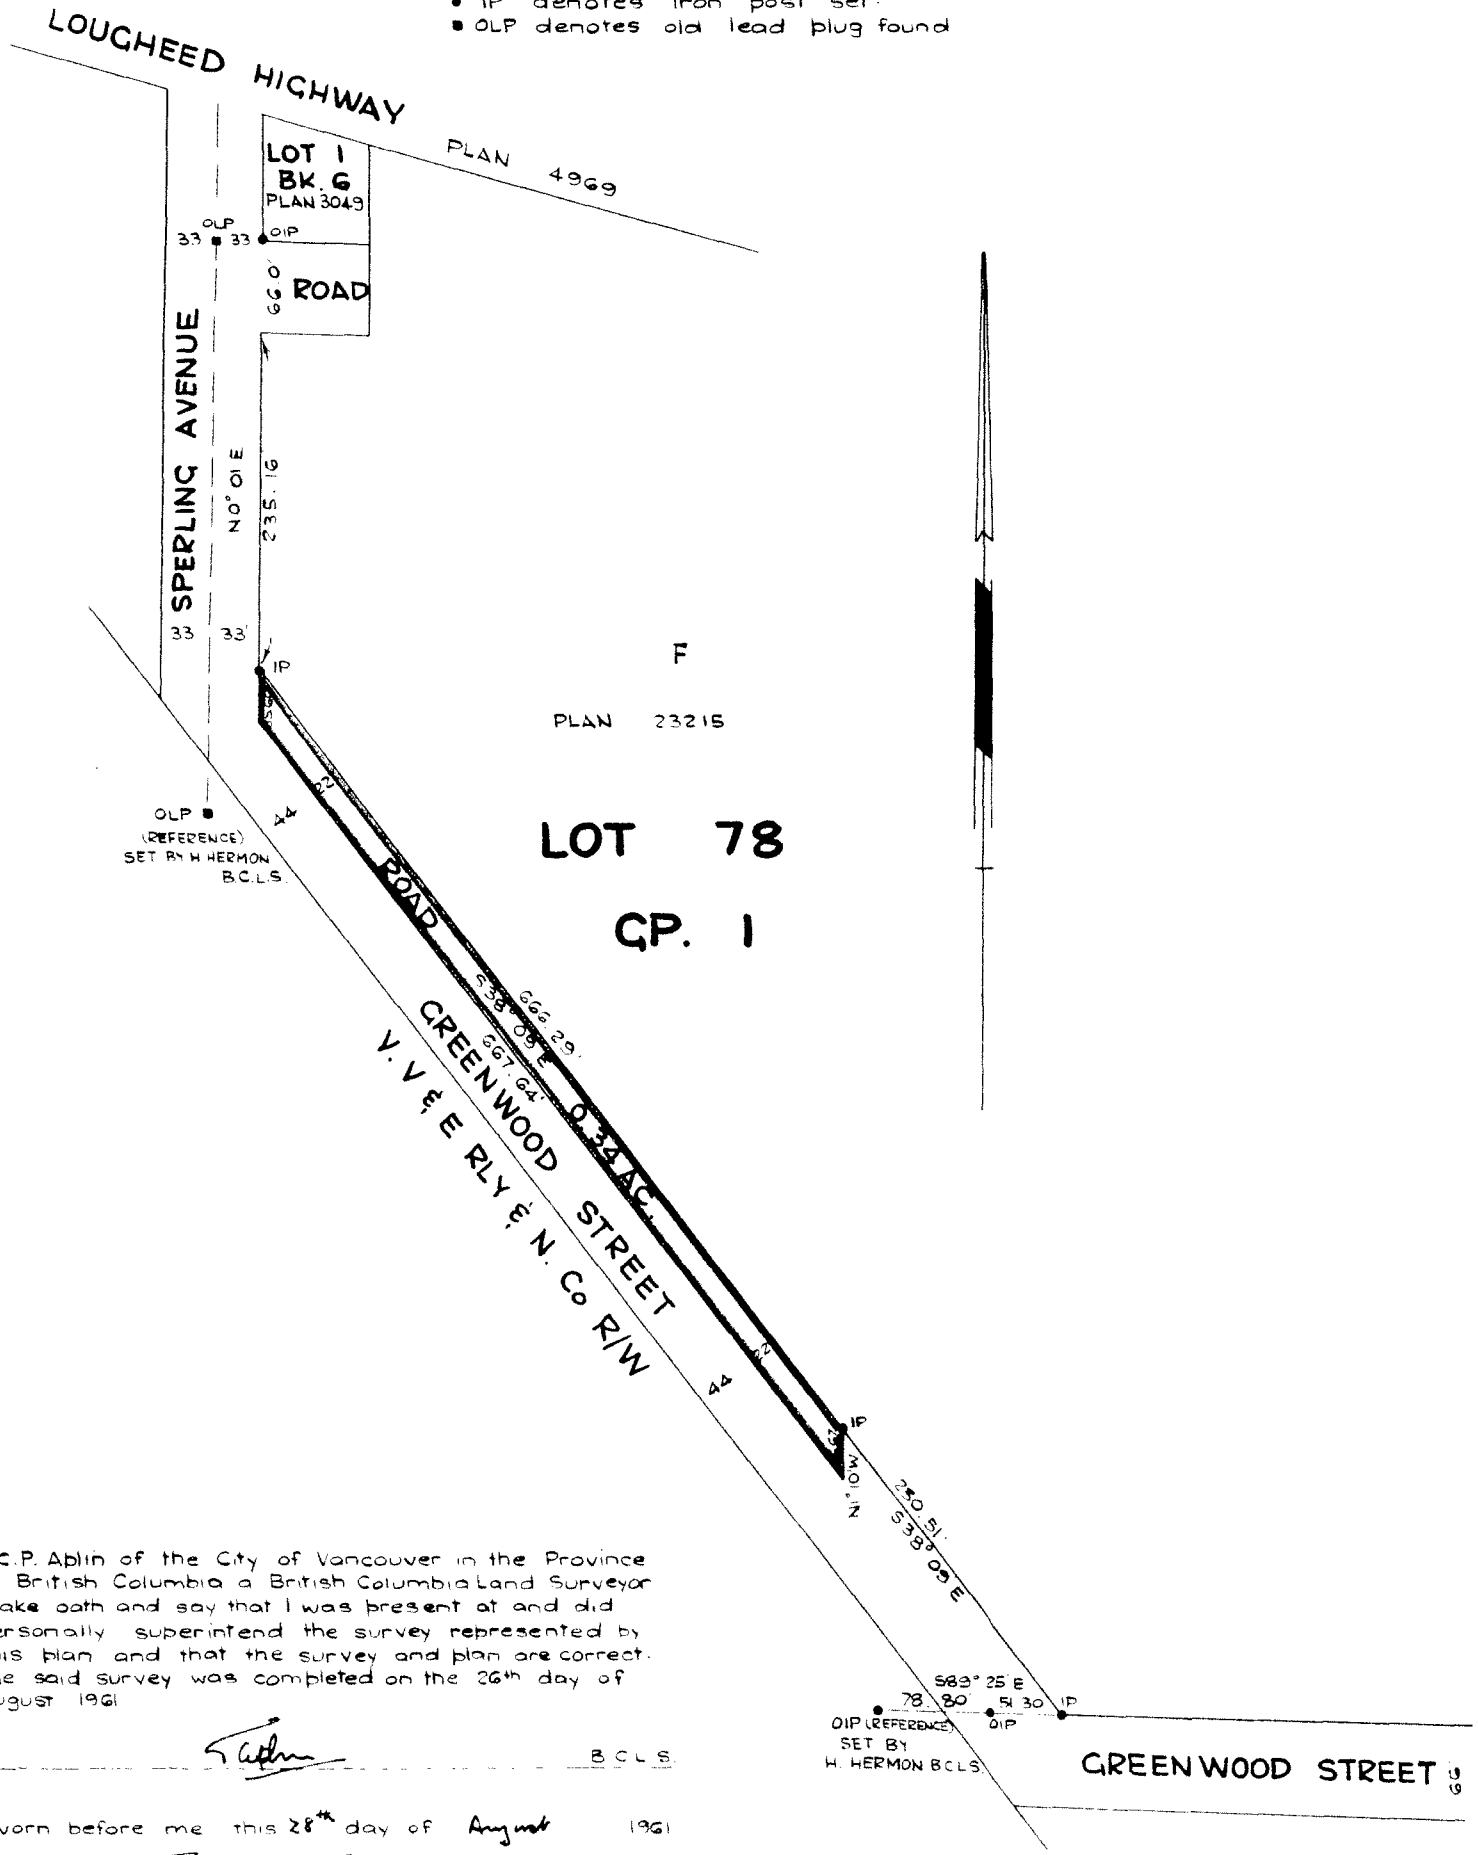

I, C.P. Aplin of the City of Vancouver in the Province of British Columbia a British Columbia Land Surveyor make oath and say that I was present at and did personally superintend the survey represented by this plan and that the survey and plan are correct. The said survey was completed on the 26th day of August 1961

[Signature] B.C.L.S.

Sworn before me this 28th day of August 1961

[Signature]
A Commissioner for taking affidavits within British Columbia.

OIP (REFERENCE) SET BY H. HERMON B.C.L.S. GREENWOOD STREET 19

DAVIS
EN