

1993(3)

THE CORPORATION OF THE DISTRICT OF BURNABY

BY-LAW NO. 4577

A BY-LAW to authorize the construction of certain local improvement works on the initiative plan.

WHEREAS notice of intention of the Council to undertake the construction, as a local improvement, of the works hereinafter described has been duly given by publication of the notice and by service of it upon the owners of the parcels liable to be specially charged.

AND WHEREAS the Clerk has filed a statutory declaration proving publication and service of the said notice.

AND WHEREAS no petition against the said works signed by a majority of the owners, representing at least one-half of the land value of the parcels liable to be specially charged, has been presented.

AND WHEREAS Council has had prepared the report required by Section 601 of the Municipal Act.

AND WHEREAS the lifetime of the said works is twenty years.

AND WHEREAS the estimated cost of the said works is \$12,000.00.

AND WHEREAS the share or portion of the cost of the said works which should be borne by the parcels of land which abut or are deemed to abut on the said works is \$5,741.00.

AND WHEREAS the Corporation's share or proportion of the cost of the said works is \$6,259.00.

AND WHEREAS the special charges should be made payable in ten annual instalments.

NOW THEREFORE the Council of The Corporation of the District of Burnaby ENACTS as follows:

1. This By-law may be cited as "BURNABY LOCAL IMPROVEMENT CONSTRUCTION BY-LAW NO. 31, 1964".

2. The Council of The Corporation of the District of Burnaby is hereby authorized and empowered to construct as a local improvement under the provisions of Part XVI of the Municipal Act on those streets in the Deer Lake Place area shown outlined in red on Drawing No. C-128 hereunto annexed and in the manner indicated in and by such drawing all necessary equipment, wires and works, including standard and underground conduits, for the purpose of supplying public lighting for the said streets.

3.- The Reeve and Clerk are authorized and empowered to cause a contract for the construction of the said works to be made and entered into with some person or persons, firm or corporation, subject to the approval of Council to be declared by resolution.

4. The special charges shall be paid by ten annual instalments.


5. The Council may, with the approval of the Inspector of Municipalities, borrow temporarily the sum required to finance the cost of the said works pending the adoption of a by-law under Section 603 of the Municipal Act.

Read a first time this 23rd day of March, 1964.

Read a second time this 23rd day of March, 1964.

Read a third time this 23rd day of March, 1964.

Reconsidered and adopted this 6th day of April, 1964.

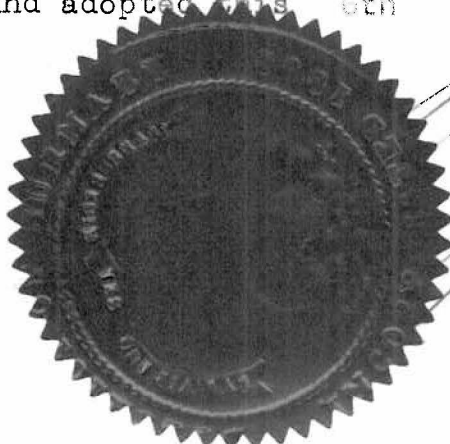


[Signature]
REEVE

[Signature]
CLERK

SPRUCE

ST.

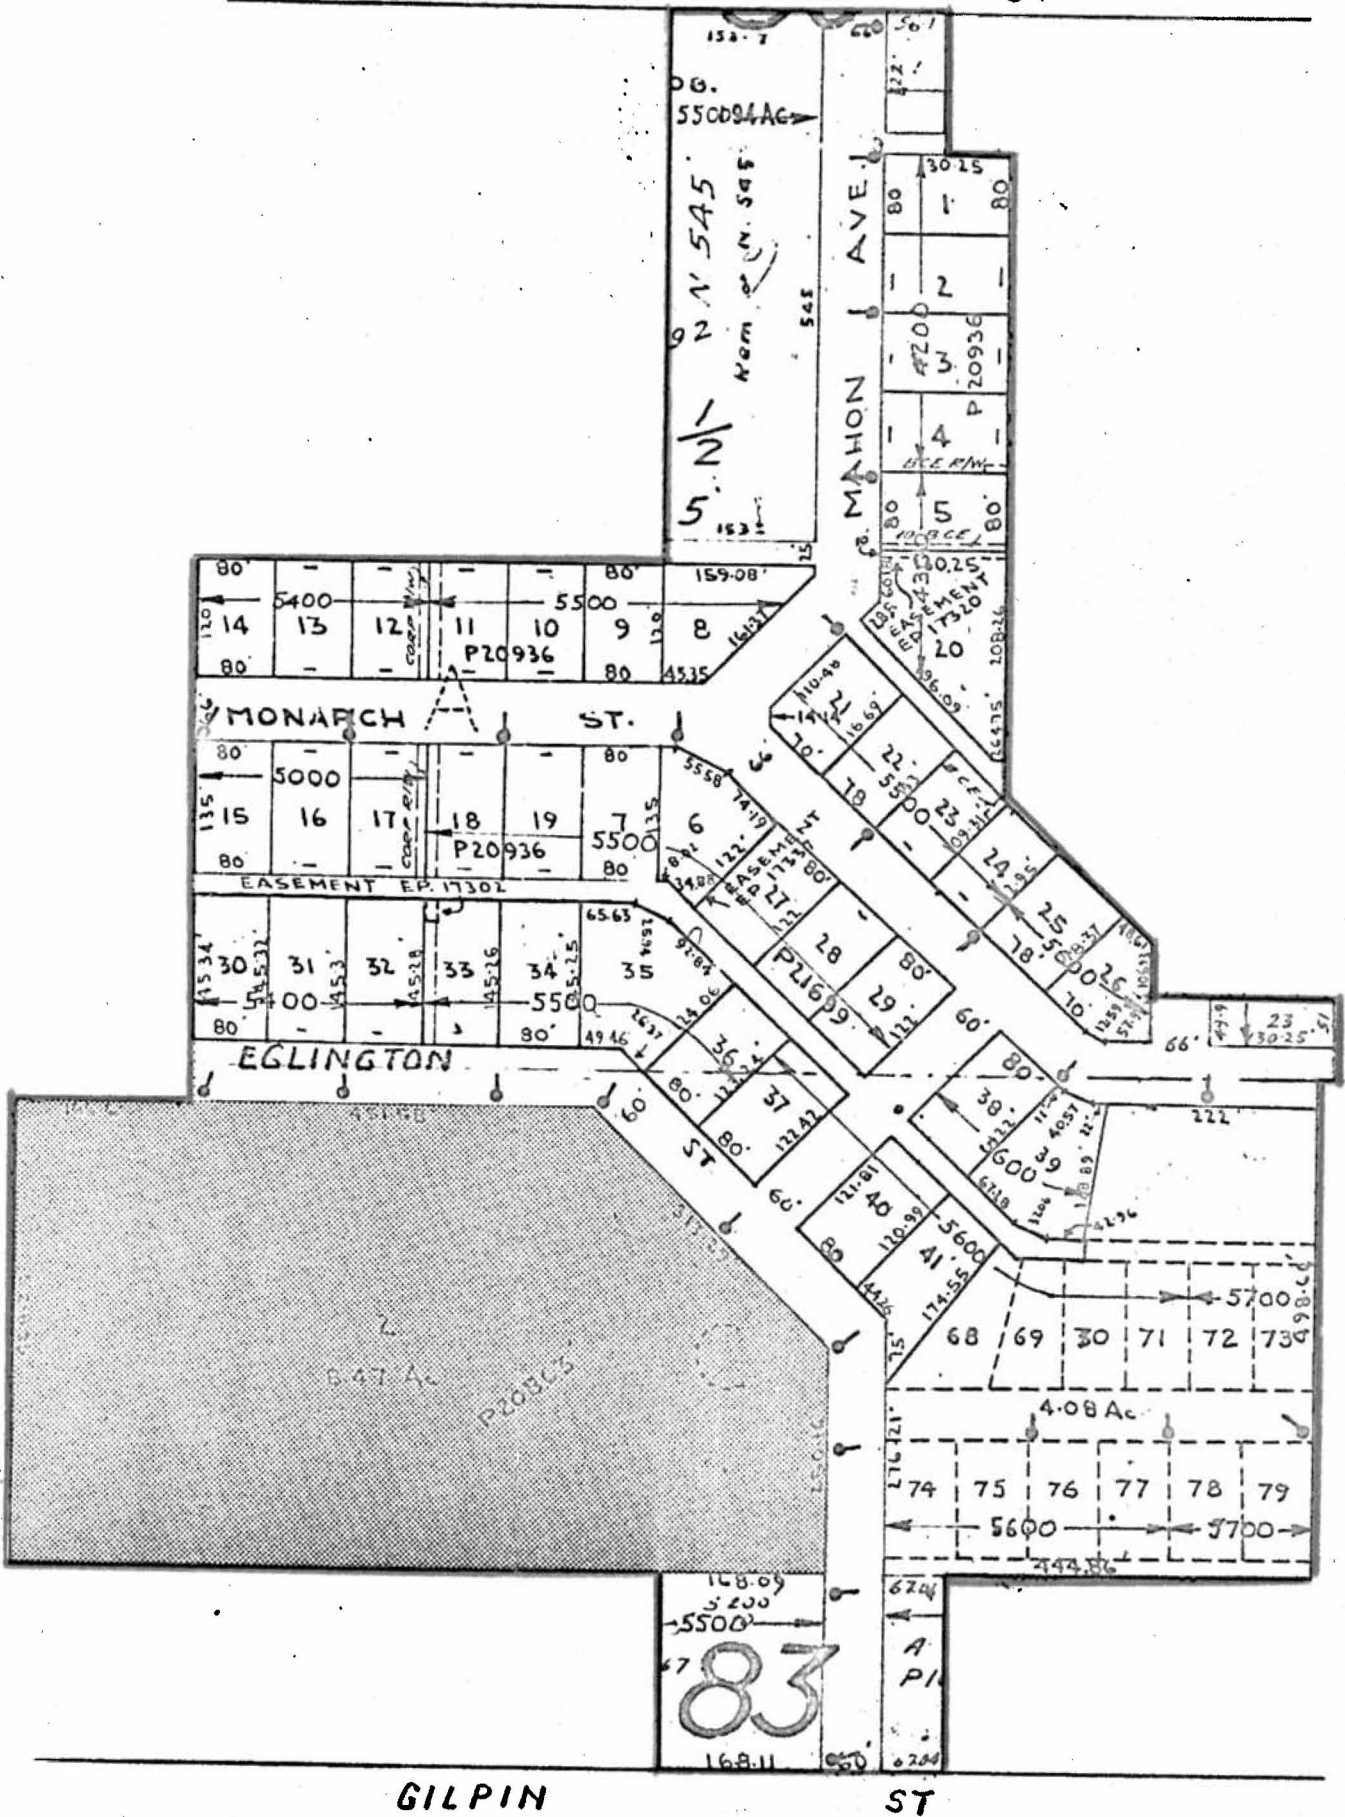

GILPIN

ST

ORNAMENTAL STREET LIGHTING

DEER LAKE PLACE

CORPORATION OF THE DISTRICT OF BURNABY
ENGINEERING DEPARTMENT

TRAFFIC DIVISION

DESIGNED BY: J. A.

SCALE: 1" = 200'

DRAWN BY: E. J. G. W.

DATE: JUNE 1962

CHECKED BY:

DRWG. NO. 6-128