

THE CORPORATION OF THE DISTRICT OF BURNABY

BY-LAW NO. 4701

A BY-LAW to acquire certain lands for highway purposes.

The Council of The Corporation of the District of Burnaby ENACTS as follows:

1. This By-law may be cited as "BURNABY ROAD ACQUISITION AND DEDICATION BY-LAW NO. 4, 1965".
2. The Council of The Corporation of the District of Burnaby is hereby authorized and empowered to acquire from the registered owners thereof by a good and sufficient deed in fee simple, free and clear of all encumbrances, for highway purposes, in consideration of the sum of One (\$1.00) Dollar and other good and valuable consideration, those lands and premises situate, lying and being in the Municipality of Burnaby, in the Province of British Columbia, and being more particularly known and described as a portion of Lot Ten (10) Block Sixteen (16), of the South Half of Lot One Hundred and Sixteen (116), Group One, Plan 1439, New Westminster District, which said portion may be more particularly described as follows:

Commencing at the northwesterly corner of said Lot 10, Plan 1439; thence South 60° 15' East along the north-easterly boundary of said Lot 10, 15 feet; thence South 59° 52' 30" West, 15.05 feet, more or less, to a point on the west boundary of said Lot 10, said point situate distant 15 feet southerly from the said northwesterly corner; thence due North along the said west boundary, 15 feet to the point of commencement; all the said bearings are Astronomic and are referred to the meridian of Plan 21240, deposited; the said parcel containing 98 square feet, more or less, as shown outlined in red on the plan attached hereto, prepared by Edmund T. Wong, B.C.L.S., dated the 7th day of January, 1965.
3. Upon registration of the said deed in fee simple in the Land Registry Office in the City of New Westminster,

in the Province of British Columbia, the said lands shall be established as a public highway.

Read a first time this 1st day of March , 1965.

Read a second time this 1st day of March, , 1965.

Read a third time this 1st day of March, , 1965.

Reconsidered and adopted this 8th day of March,  
1965.



*[Handwritten signature]*

R E E V E


*[Handwritten signature]*

C L E R K

**PLAN OF A PORTION OF LOT 10  
 BLOCK 16 OF SOUTH HALF OF LOT 116  
 GROUP ONE NEW WESTMINSTER DISTRICT  
 PLAN 1439 TO ACCOMPANY ROAD  
 ACQUISITION AND DEDICATION BYLAW**

Deposited in the Land Registry Office at New Westminster, B.C. this day of \_\_\_\_\_, 1965.

SCALE: 1 INCH = 50 FEET

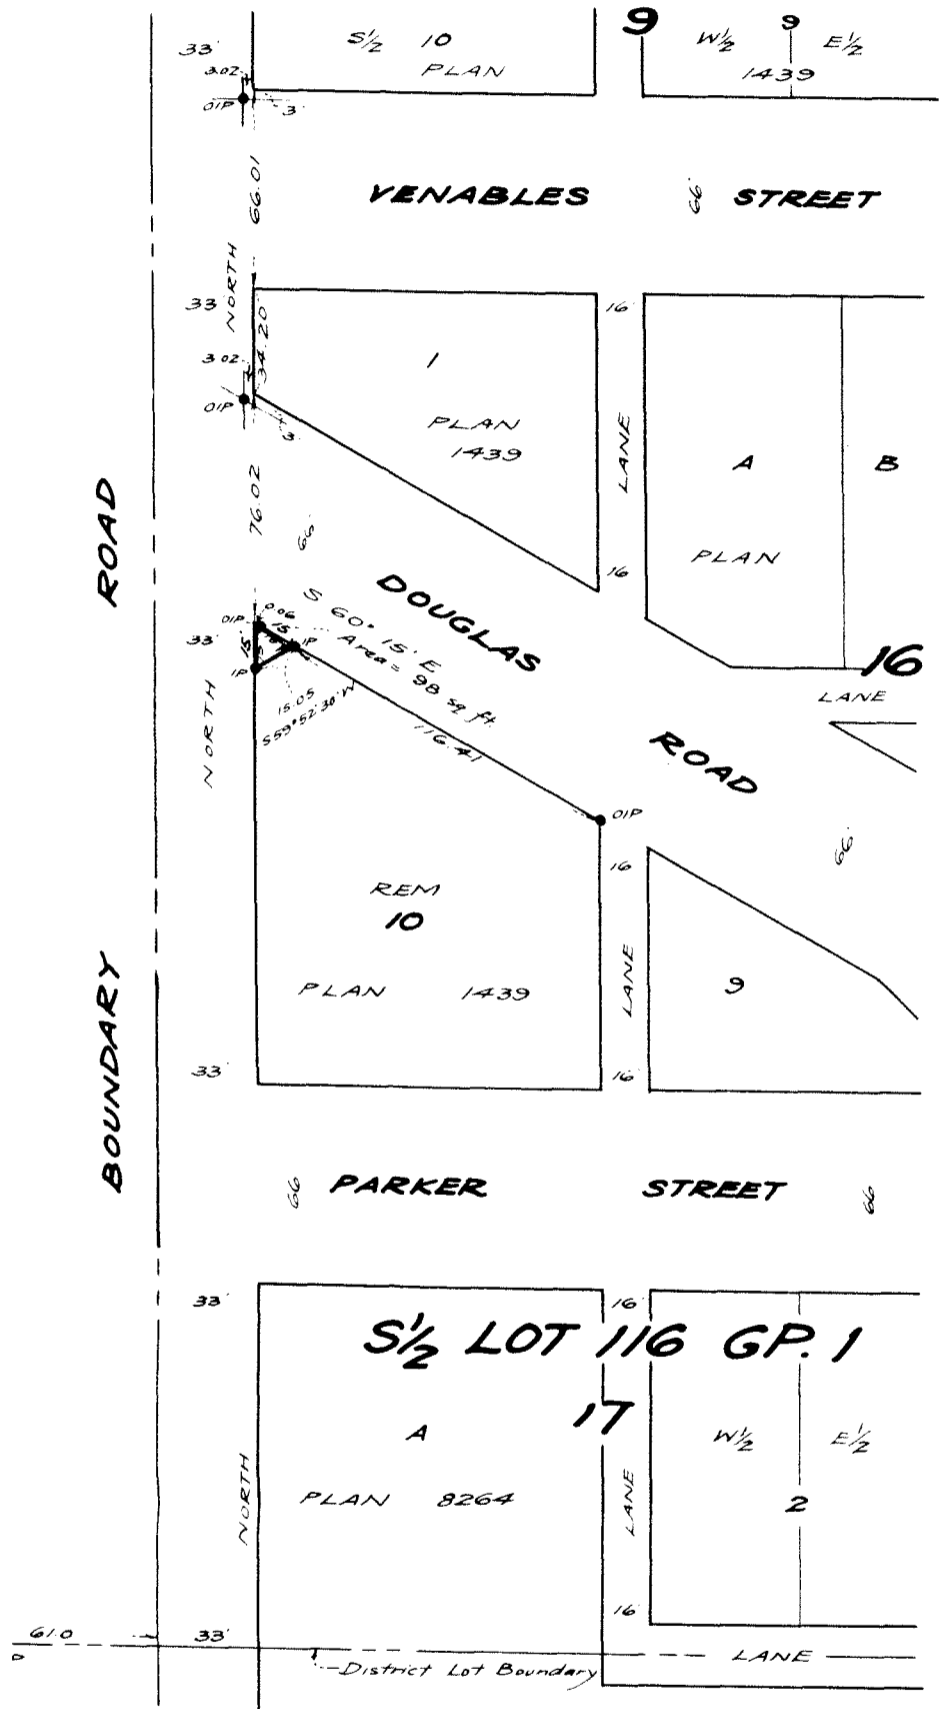

-----  
 Registrar

-----  
 Owner

-----  
 Witness

**LEGEND**

- \* OLP denotes old lead plug found
- OIP denotes old iron post found
- IP denotes iron post set

Bearings are Astronomic and are referred to meridian of Plan 21240.

I, Edmund T. Wong of the City of Vancouver British Columbia Land Surveyor, make oath say that I was present at and did actually superintend the survey represented by this plan and that the survey and plan are correct. The said survey was completed on the 7th day of January, 1965.

Approved under the Land Registry Act this \_\_\_ day of \_\_\_\_\_, 1965.

Sworn before me at Vancouver, B.C. this 8th day of January, 1965.

-----  
 A. Beck

Ed. J. Wong  
 B.C.L.S.

-----  
 Approving Officer, Municipality of Burnaby.