

THE CORPORATION OF THE DISTRICT OF BURNABY

BY-LAW NO. 5471 C

A BY-LAW to Stop Up and Close to Traffic a Portion of Road.

WHEREAS that portion of road shown outlined in red on Plan annexed hereto was established as highway by that certain plan deposited in the Land Registry Office at the City of New Westminster, Province of British Columbia, under number 14411.

AND WHEREAS the said portion of road is no longer required for highway purposes.

NOW THEREFORE the Council of the Corporation of the District of Burnaby ENACTS as follows:

1. This By-Law may be cited as "BURNABY ROAD CLOSING BY-LAW NO. 2, 1969".

2. That portion of road (hereinafter called the "said portion"), being all and singular that certain parcel or tract of land and premises situate, lying and being in the Municipality of Burnaby, in the Province of British Columbia, and being more particularly known and described as a portion, formerly road, of Lot "A" of Lot Two (2) and the West 207.43 feet of Lots Three, (3), Four (4), and Five (5) of Block Two (2), District Lot Fifty-nine (59), Group One (1), New Westminster District, which said parcel may be more particularly known and described as follows:

Commencing at a point on the Easterly boundary of Lot "E", Block Two (2), District Lot Fifty-nine (59), Group One (1), New Westminster District, Plan No. 16349; distant S. 0° 15' 00" W. 146.39 feet from the North East corner of said Lot "E",

Thence S. 0° 15' 00" W., 369.8 feet;

Thence N. 89° 57' 00" E., 10.0 feet;

Thence N. 0° 15' 00" E., 314.9 feet;

Thence N. 89° 57' 00" E., 0.36 feet;

Thence N. 0° 19' 30" E., 54.9 feet;

Thence S. 89° 57' 00" W., 10.43 feet, more or less, to the point of commencement, as shown outlined in red on the plan hereunto annexed prepared by W. G. Robinson, B.C.L.S. dated the 27th day of November, 1968;

is hereby stopped up and closed to traffic.

3. The Mayor and Clerk are hereby authorized and empowered to petition the Lieutenant-Governor in Council to abandon the said portion and vest title thereto in Lenkurt Electric Co. of Canada Ltd.

Read a first time this 24th day of March, 1969.

Read a second time this 24th day of March, 1969.

Read a third time this 24th day of March, 1969.

Reconsidered and adopted this 31st day of March,

1969.




Robert W. Ruthe
MAYOR

J. W. ...
DEPUTY CLERK

EXPLANATORY PLAN TO ACCOMPANY
THE CORPORATION OF THE DISTRICT OF BURNABY'S
LANE CLOSING BY-LAW N° 5471
IN BLOCK 2 OF DISTRICT LOT 59, GROUP 1
EXPLANATORY PLAN 14411
NEW WESTMINSTER DISTRICT

Scale : 1 inch = 100 feet

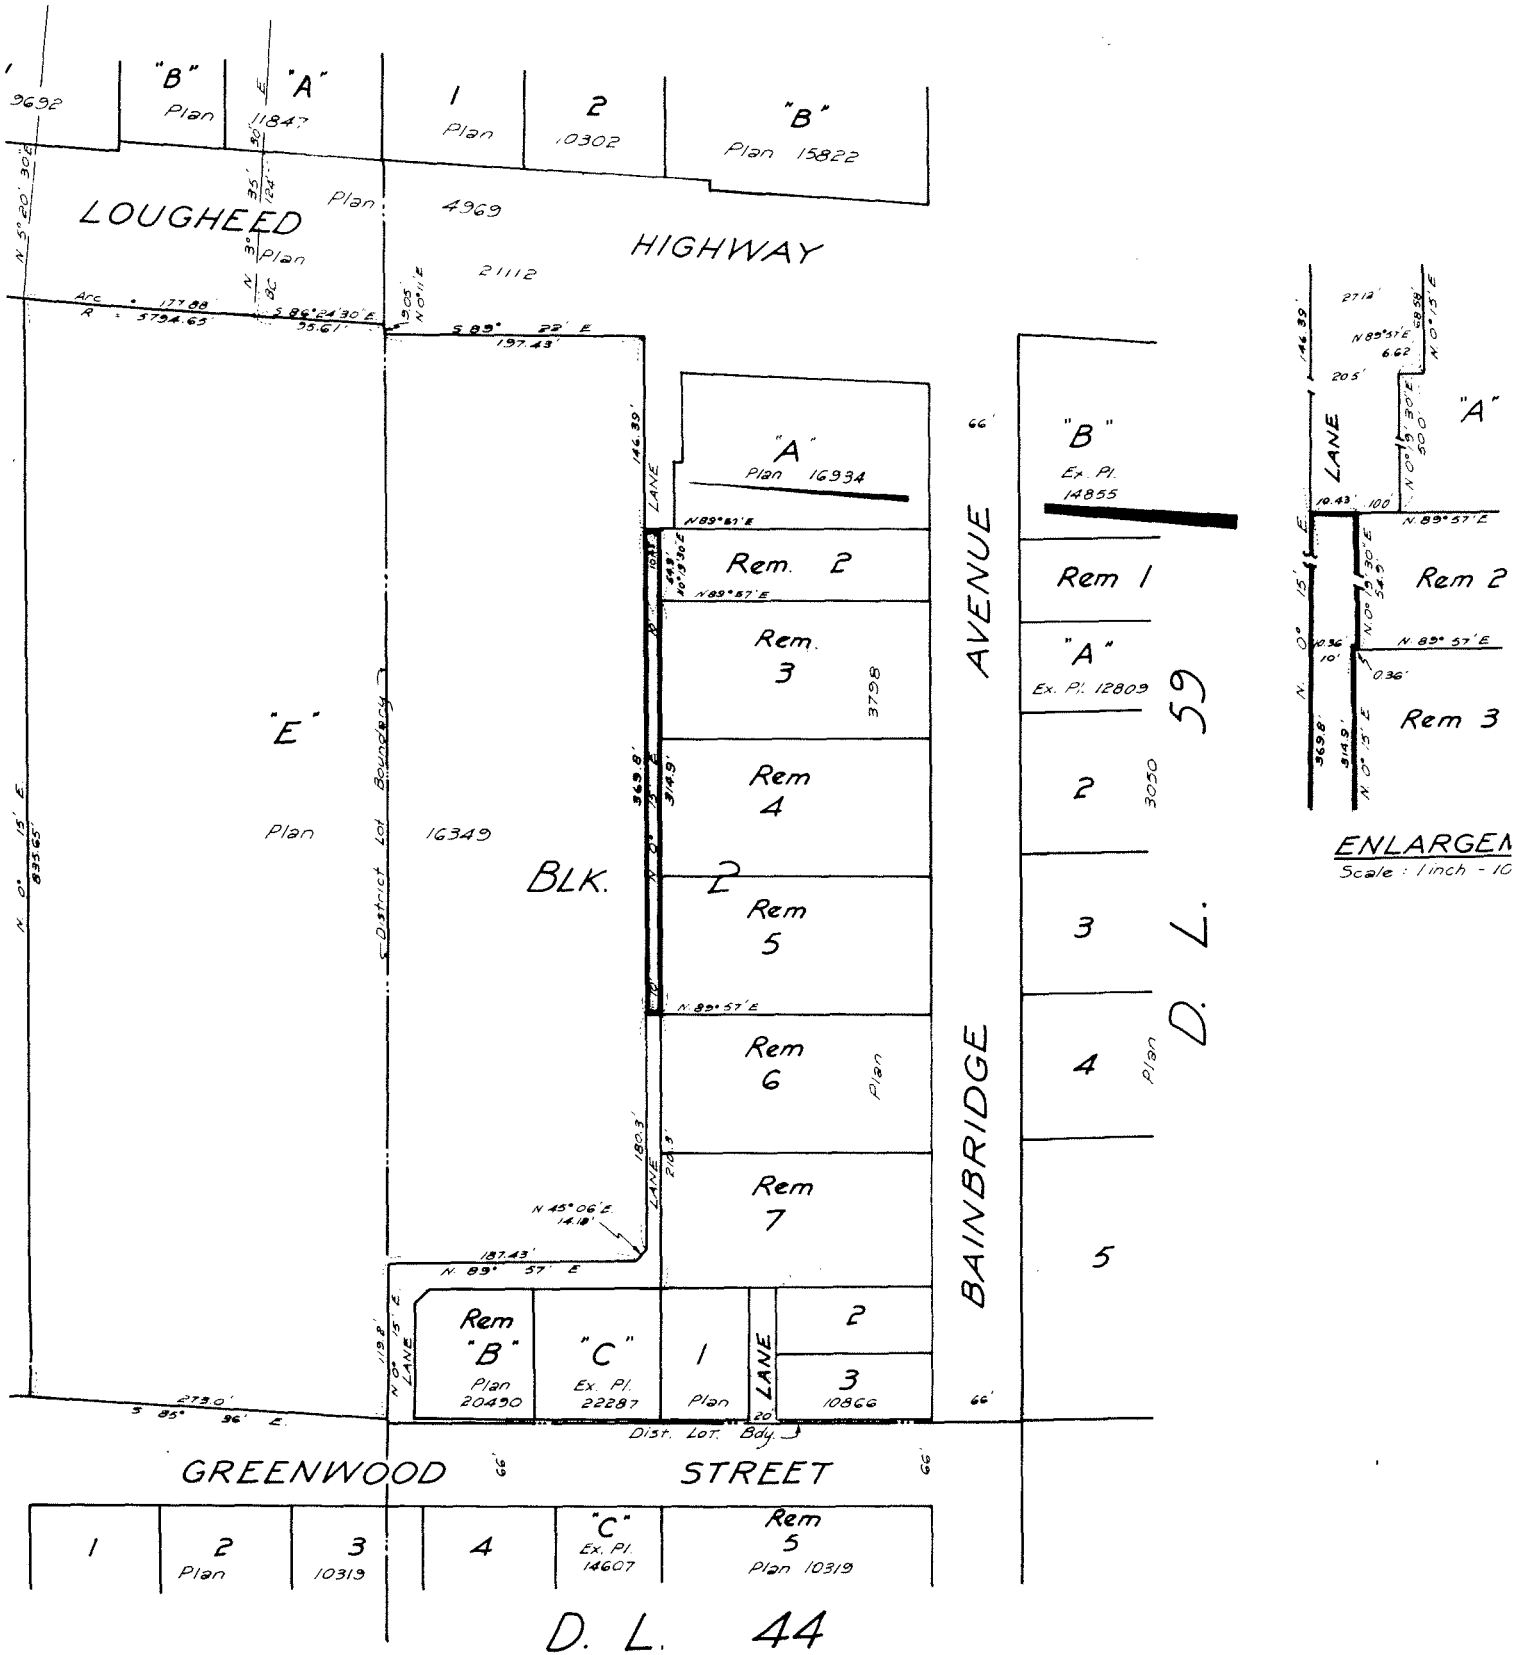

the Land Registry Act