

THE CORPORATION OF THE DISTRICT OF BURNABY

BY-LAW NO. 5824

A BY-LAW to amend By-Law No. 4742, being
"Burnaby Zoning By-Law 1965".

WHEREAS application for rezoning has been made to the
Council.

AND WHEREAS the Council has held a public hearing thereon
after duly giving notice of the time and place of such hearing.

NOW THEREFORE the Council of The Corporation of the
District of Burnaby ENACTS as follows:

1. This By-law may be cited as "BURNABY ZONING BY-LAW 1965,
AMENDMENT BY-LAW NO. 61, 1970".
2. The Map (hereinafter called "Map "A"") attached to and
forming an integral part of By-Law No. 4742, being "Burnaby Zoning By-
Law 1965", and designated as the Official Zoning Map of The Corporation
of the District of Burnaby, is hereby amended according to the Map
(hereinafter called "Map "B""), marginally numbered R.Z. 336, annexed
to this By-Law, and in accordance with the explanatory legend,
notations, references and boundaries designated, described, delimited
and specified in particularity shown upon said Map "B"; and the
various boundaries and districts shown upon said Map "B" respectively
are an amendment of and in substitution for the respective districts,
designated and marked on said Map "A" insofar as the same are changed,
modified or varied thereby, and the said Map "A" shall be deemed to
be and is hereby declared to be amended accordingly and the said
Map "B" is hereby declared to be and shall form an integral part of
said Map "A", as if originally incorporated therein and shall be
interpreted accordingly.
3. The Comprehensive Development Plan entitled "Comprehensive
Development, Bonsor Avenue, Burnaby, B.C.", prepared by D. M. Sarter,
Architect, comprising Drawings numbered 1 to 15 inclusive, deposited

with and signed by the Municipal Clerk, is deemed to be attached to and form part of this By-law.

Read a first time this 21st day of December, 1970.

Read a second time this 21st day of December, 1970.

Read a third time this 13th day of December, 1971.

Reconsidered and adopted by an affirmative vote of at least two-thirds of all the members of the Council this 20th day of December, 1971.

Robert W. Putte

MAYOR

J. Shaw

CLERK




BY-LAW NO. 5824 BEING A BY-LAW TO AMEND BY-LAW
 NO. 4742 BEING THE BURNABY ZONING BY-LAW, 1965

PROPERTY REZONED TO
 Comprehensive Development District (CD)

Old Legal: Lots 14-16 inclusive, Block 22,
 D.L.'s 151/3, Plan 3741

MAP "B"

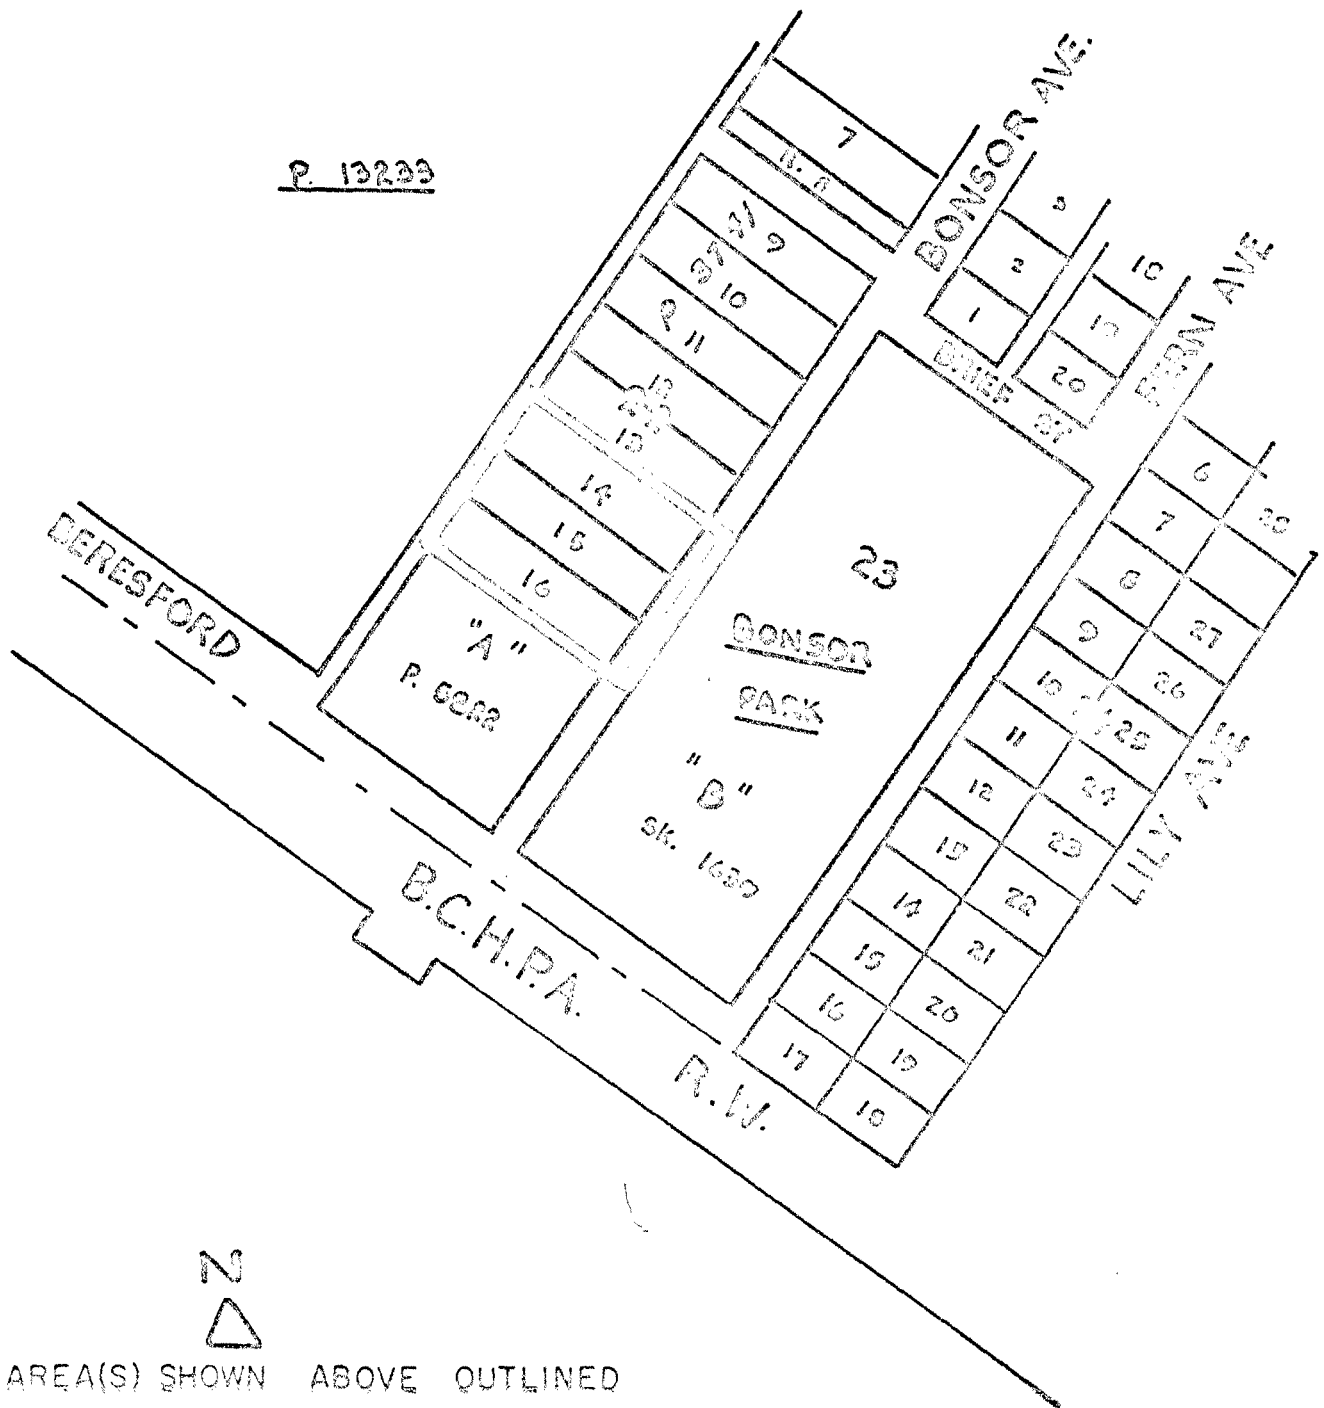

THE AREA(S) SHOWN ABOVE OUTLINED

IN BLACK (—) IS (ARE) REZONED:

FROM: Community Commercial District (C2)
 TO: Comprehensive Development District (CD)

PLANNING DEPARTMENT	
SCALE	1:200
DRAWN	GP
DATE	1/20/67

CORPORATION OF THE DISTRICT OF BURNABY

OFFICIAL ZONING MAP

NO. RZ 336