

THE CORPORATION OF THE DISTRICT OF BURNABY

BY-LAW NO. 5977

A BY-LAW to Stop Up and Close to Traffic a  
Portion of Road.

WHEREAS that portion of road shown outlined in red on plan annexed hereto was established as highway by that certain plan deposited in the Land Registry Office at the City of New Westminster, Province of British Columbia, under Plan Number 3234.

AND WHEREAS the said portion of road is no longer required for highway purposes.

NOW THEREFORE the Council of The Corporation of the District of Burnaby ENACTS as follows:

1. This By-law may be cited as "BURNABY ROAD CLOSING BY-LAW NO. 14, 1971".
2. That portion of road being all and singular that certain parcel or tract of land and premises situate, lying and being in the Municipality of Burnaby, Province of British Columbia, being a portion of road in District Lot One Hundred Thirty-five (135), Group One (1), New Westminster District, dedicated by Plan 3234 deposited, and known as Augusta Avenue, which portion may be described more particularly as follows:

Commencing at the southeast corner of Lot 42, Plan 3234;

thence N 0° 28' E, and following the east boundary of the said Lot 42, a distance of 181.64 feet, more or less, to intersection with the southwest boundary of the right-of-way shown on Plan 21697;

thence southeasterly and following the said southwest boundary of the right-of-way along a circular curve to the right of radius 750.00 feet, an arc distance of 75.96 feet, more or less, to intersection with the west boundary of Lot 49, Plan 3234;

thence S 0° 28' W, and following the west boundary of the said Lot 49, a distance of 143.55 feet, more or less, to the southwest corner thereof;

thence S 89° 58' W, and following the straight line joining the southwest corner of Lot 49 aforesaid to the point of commencement, a distance of 66.00 feet, more or less.

The herein-described parcel contains by calculation 0.2475 acre, more or less, and is shown outlined in red on the by-law plan hereto attached.

is hereby stopped up and closed to traffic.

3. The Mayor and Clerk are hereby authorized and empowered to petition the Lieutenant-Governor in Council to abandon the said portion and vest title thereto in The Corporation of the District of Burnaby.

Read a first time this 18th day of October , 1971.

Read a second time this 18th day of October , 1971.

Read a third time this 18th day of October , 1971.

Reconsidered and adopted this 25th day of October,  
1971.



*Robert M. Putte*  
M A Y O R

*J. H. H. H.*  
C L E R K

# PLAN


## BY-LAW PLAN TO ACCOMPANY THE CORPORATION OF THE DISTRICT OF BURNABY ROAD CLOSING BY-LAW No. 5977 FOR A PORTION OF ROAD IN DISTRICT LOT 135, GROUP I, N.W.D., DEDICATED BY PLAN 3234 DEPOSITED.

"THIS PLAN LIES WITHIN THE GREATER VANCOUVER REGIONAL DISTRICT."  
Bearings are astronomic and are referred to the meridian of plan 3234 deposited.

Scale: 1 in. = 100 ft.

Deposited in the Land Registry Office at New Westminster, this \_\_\_\_\_ day of \_\_\_\_\_ 1971.

Registr

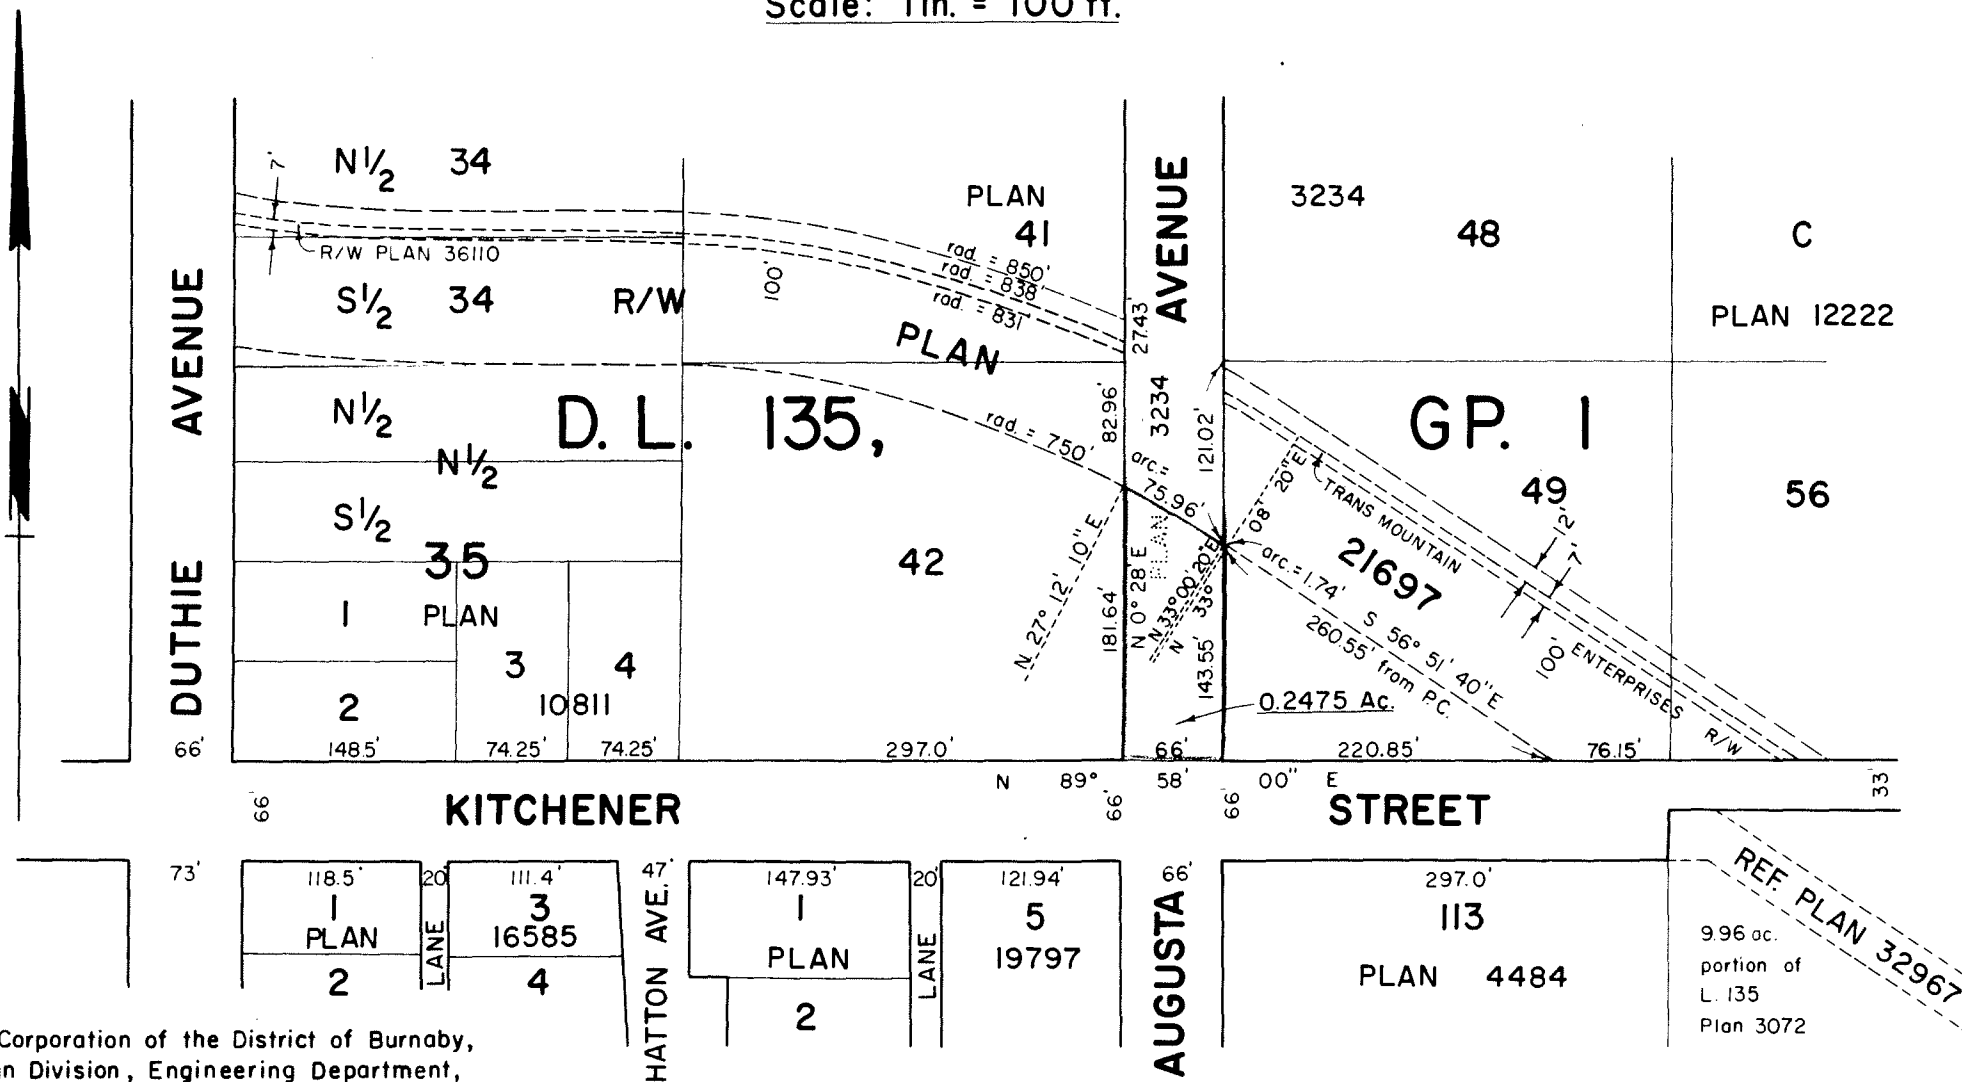

The Corporation of the District of Burnaby.

Mayor: \_\_\_\_\_

Municipal Clerk: \_\_\_\_\_

Certified correct according to Land Registry Office records:  
Dated this 9<sup>th</sup> day of September, 1971.

*LM*