

THE CORPORATION OF THE DISTRICT OF BURNABY

BY-LAW NO. 6132

A BY-LAW to amend By-Law No. 4742, being  
"Burnaby Zoning By-Law 1965".

WHEREAS application for rezoning has been made to the  
Council.

AND WHEREAS the Council has held a public hearing thereon  
after duly giving notice of the time and place of such hearing.

NOW THEREFORE the Council of The Corporation of the  
District of Burnaby ENACTS as follows:

1. This By-law may be cited as "BURNABY ZONING BY-LAW 1965,  
AMENDMENT BY-LAW NO. 40, 1972".
2. The Map (hereinafter called "Map "A'") attached to and  
forming an integral part of By-Law No. 4742, being "Burnaby Zoning  
By-Law 1965, and designated as the Official Zoning Map of The  
Corporation of the District of Burnaby, is hereby amended according  
to the Map (hereinafter called "Map "B'"), marginally numbered R.Z.  
437, annexed to this By-law, and in accordance with the explanatory  
legend, notations, references and boundaries designated, described,  
delimited and specified in particularity shown upon said Map "B"; and  
the various boundaries and districts shown upon said Map "B" respect-  
ively are an amendment of and in substitution for the respective  
districts, designated and marked on said Map "A" insofar as the same  
are changed, modified or varied thereby, and the said Map "A" shall  
be deemed to be and is hereby declared to be amended accordingly and  
the said Map "B" is hereby declared to be and shall form an integral  
part of said Map "A", as if originally incorporated therein and shall  
be interpreted accordingly.
3. The Comprehensive Development Plan entitled "Four Rinks  
New Arena, Burnaby", prepared by Cooper, Tanner and Associates Ltd.,  
and comprising Drawings marked 7226-099 to 7226-106 inclusive, together  
with Landscape Plans prepared by Justice & Webb Landscape Architects

Ltd. and marked 1-L and 2-L, deposited with and signed by the Municipal Clerk, is deemed to be attached to and form part of this by-law.

Read a first time this 31st day of July, 1972.

Read a second time this 31st day of July, 1972.

Read a third time this 14th day of August, 1972.

Reconsidered and adopted by an affirmative vote of at least two-thirds of all the members of the Council this 11th day of September, 1972.



M A Y O R



D E P U T Y C L E R K




BY-LAW NO. 6132 BEING A BY-LAW TO AMEND BY-LAW  
 NO. 4742 BEING THE BURNABY ZONING BY-LAW, 1965

MAP B

PROPERTY REZONED TO Comprehensive Development District (CD)

- a) Approximately the southerly 100 feet of:
  - i) Lots 35 to 44 incl., Blk. 4, D.L. 77, Plan 3051
  - ii) Lot "A", Exc. Expl. Pl. 15753, Blk. 4 Pt., D.L. 77
- b) Lots 57 to 70 incl., 87 to 100 incl., 109 to 122 incl., and 139 to 152 incl., all of Blk. 4, D.L. 77, Plan 3051

NEW LEGAL: Lot 163, D.L. 77, Group 1, Plan 42281

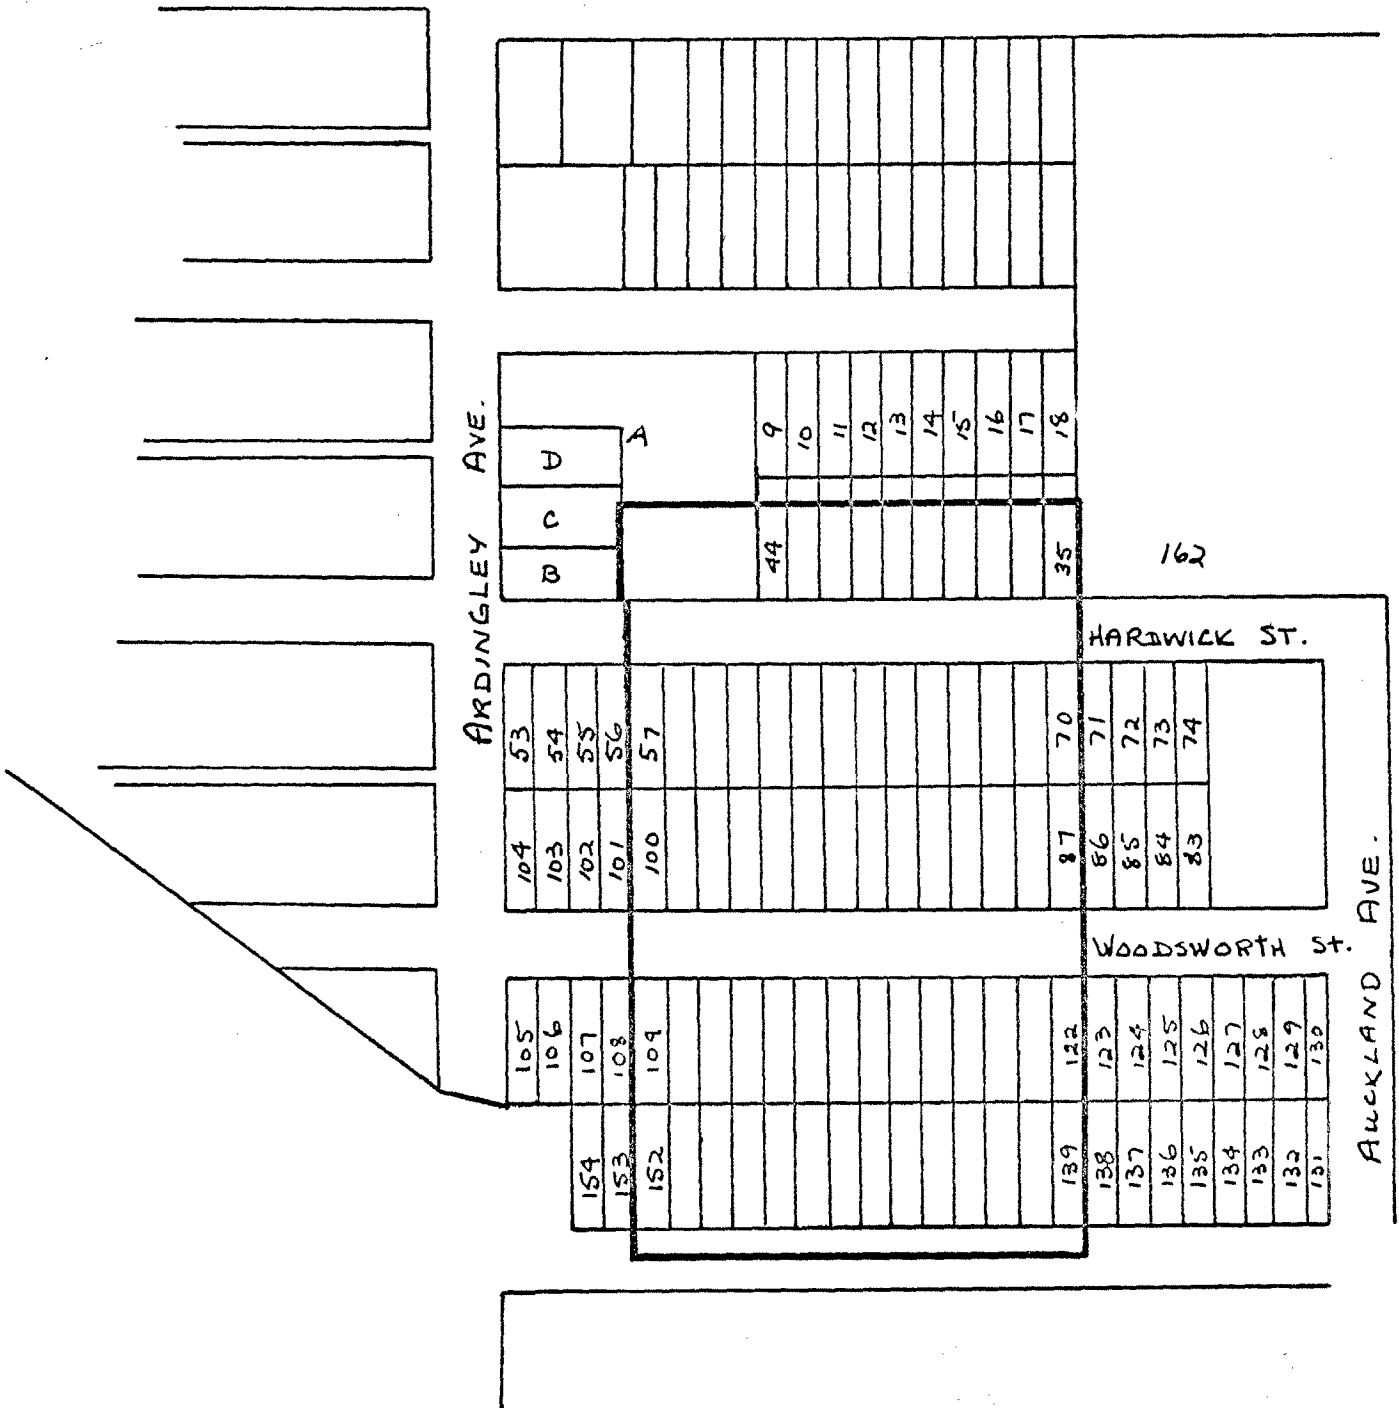

THE AREA(S) SHOWN ABOVE OUTLINED

IN BLACK (—) IS (ARE) REZONED:

FROM: Residential District Five (R5)

TO: Comprehensive Development District (CD)

PLANNING DEPARTMENT	
SCALE	1:200
DRAWN	JH W
DATE	Sept 72

CORPORATION OF THE DISTRICT OF BURNABY

OFFICIAL ZONING MAP

NO RZ 437