

THE CORPORATION OF THE DISTRICT OF BURNABY

BY-LAW NO. 6349

A BY-LAW to authorize the expropriation of  
certain real property.

WHEREAS it is deemed necessary and in the public interest to expropriate the real property hereinafter described for highway purposes and to construct and install therein and thereon necessary municipal works and services.

NOW THEREFORE the Council of The Corporation of the District of Burnaby ENACTS as follows:

1. This By-Law may be cited as "BURNABY HIGHWAY EXPROPRIATION BY-LAW NO. 2, 1973".
2. For highway purposes and for the construction and installation therein and thereon of necessary municipal works and services, The Corporation of the District of Burnaby is hereby authorized, empowered, without the consent of the owners of the real property, but subject to the provisions of Division (4) of Part XIII of the "Municipal Act".

(a) By its servants and agents to enter upon, expropriate, break up, take or enter into possession of and use all and singular that certain parcel or tract of land and premises situate, lying and being in the Municipality of Burnaby, in the Province of British Columbia, and being more particularly known and described as that portion of Parcel 3 (Explanatory Plan 14265) of Lot "B" of Blocks One (1) and Two (2) of District Lot Eighty-Seven (87), Group 1, Plan 4459, New Westminster District, as shown outlined in red on By-Law Plan prepared by Dick F. Mak and sworn the 24th day of August, 1973, a copy of which is attached hereto.

(b) By its servants and agents to enter upon any real property which may be injuriously affected by the exercise of any of the

aforesaid powers for the purpose of executing any works of construction, maintenance or repair in mitigation of injuries done or apprehended or in reduction of compensation.

3. This By-Law shall, before coming into effect, be published once in the B.C. Gazette and in a newspaper published or circulating in the Municipality of Burnaby and a certified copy of the by-law shall be filed in the Land Registry Office at New Westminster, in the Province of British Columbia.

Read a first time this 4th day of September , 1973.

Read a second time this 4th day of September , 1973.

Read a third time this 4th day of September , 1973.

Reconsidered and adopted this 10th day of September , 1973.



M A Y O R



D E P U T Y C L E R K



BY-LAW PLAN TO ACCOMPANY THE CORPORATION OF THE DISTRICT OF BURNABY BY-LAW NO. 6349 FOR A PORTION OF PARCEL 3 (EXPLANATORY PLAN 14265) OF LOT B OF BLOCKS 1 AND 2 OF DISTRICT LOT 87, GROUP 1, PLAN 4459, NEW WESTMINSTER DISTRICT.


PLAN

Bearings are astronomic and derived from Plan

- Legend:
- OAP denotes old aluminum post found.
  - OIP " old iron post found.
  - IP " iron post set.

Scale: 1 in. = 50 ft.

Deposited in the Land Registry Office at New Westminster, B.C., this day of 1973.

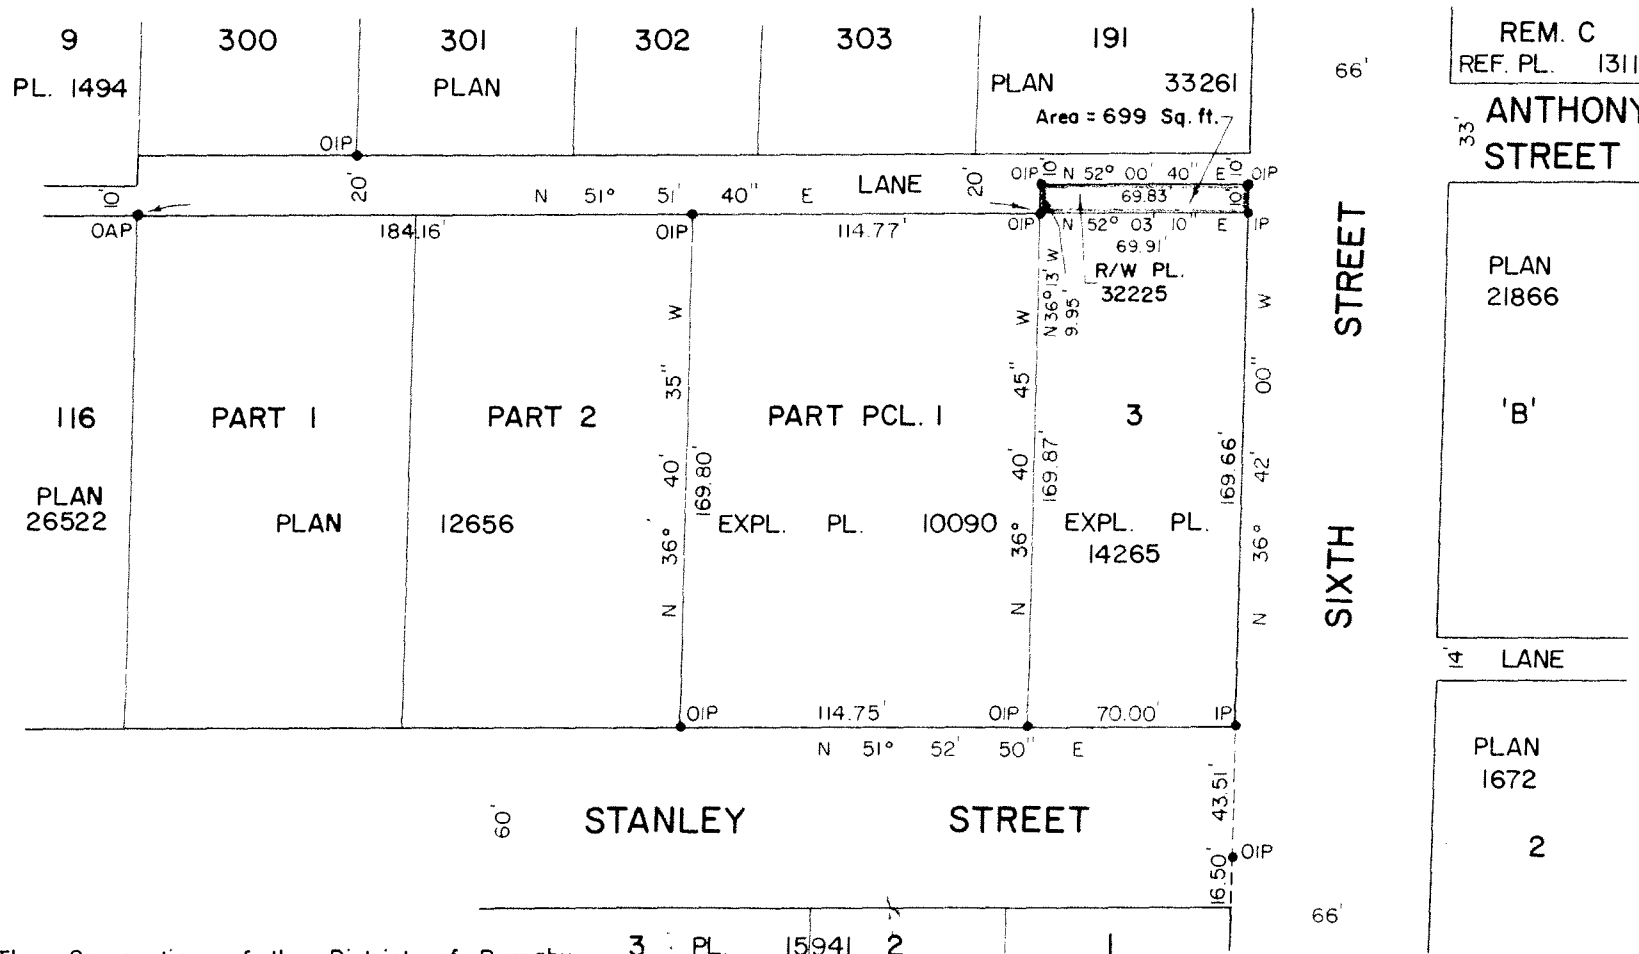

REGISTRAR  
 ANTHONY STREET  
 PLAN 21866  
 'B'  
 MAYOR  
 MUNICIPAL CLERK

I, Dick F. Mak, of the Municipality of Burnaby, British Columbia Land Surveyor, make oath and say that I was present at and did personally superintend the survey represented by this plan and that the survey and plan are correct. The said survey was completed on the 20th day of August, 1973.

*Dick F. Mak*  
 B.C.L.S.

The Corporation of the District of Burnaby Design Division, Engineering Department 4949 Canada Way, Burnaby 2, B.C.

"THIS PLAN LIES WITHIN THE GREATER VANCOUVER REGIONAL DISTRICT."

Sworn before me this 24<sup>th</sup> day of August, 1973.  
*[Signature]*