

THE CORPORATION OF THE DISTRICT OF BURNABY

BY-LAW NO. 6502

A BY-LAW to amend By-Law No. 4742, being
"Burnaby Zoning By-Law 1965"

WHEREAS application for rezoning has been made to the
Council.

AND WHEREAS the Council has held a public hearing
thereon after duly giving notice of the time and place of such hear-
ing.

NOW THEREFORE the Council of The Corporation of the
District of Burnaby ENACTS as follows:

1. This By-law may be cited as "BURNABY ZONING BY-LAW 1965,
AMENDMENT BY-LAW NO. 36, 1974".
2. The Map (hereinafter called "Map "A"") attached to and
forming an integral part of By-Law No. 4742, being "Burnaby Zoning
By-Law 1965", and designated as the Official Zoning Map of The
Corporation of the District of Burnaby, is hereby amended according
to the Map (hereinafter called "Map "B""), marginally numbered
R.Z. 540, annexed to this By-Law, and in accordance with the
explanatory legend, notations, references and boundaries designated,
described, delimited and specified in particularity shown upon said
Map "B"; and the various boundaries and districts shown upon said
Map "B" respectively are an amendment of and in substitution for
the respective districts, designated and marked on said Map "A"
insofar as the same are changed, modified or varied thereby, and
the said Map "A" shall be deemed to be and is hereby declared to
be amended accordingly and the said Map "B" is hereby declared to
be and shall form an integral part of said Map "A" as if originally
incorporated therein and shall be interpreted accordingly.

3. The Comprehensive Development Plan entitled "Proposed Seamen's Welfare Building", prepared by L. O. Lund & Associates, Architects, and comprising five sheets, together with three sheets of planting plans prepared by Justice & Webb Landscape Architects Ltd., deposited with and signed by the Municipal Clerk, is deemed to be attached to and form part of this by-law.

Read a first time this 8th day of July, 1974.

Read a second time this 8th day of July, 1974.

Read a third time this 9th day of December, 1974.

Reconsidered and adopted by an affirmative vote of at least two-thirds of all the members of the Council this 10th day of February, 1975.



M A Y O R


C L E R K

BY-LAW NO. 650 BEING A BY-LAW TO AMEND BY-LAW
 NO. 4742 BEING THE BURNABY ZONING BY-LAW, 1965

PROPERTY REZONED TO Comprehensive Development District (CD)

Legal: Portions of Lots 3 & 4, Blk. 15, D.L. 79N, Pl. 536,
 Grp. 1, N.W.D.

MAP "B"

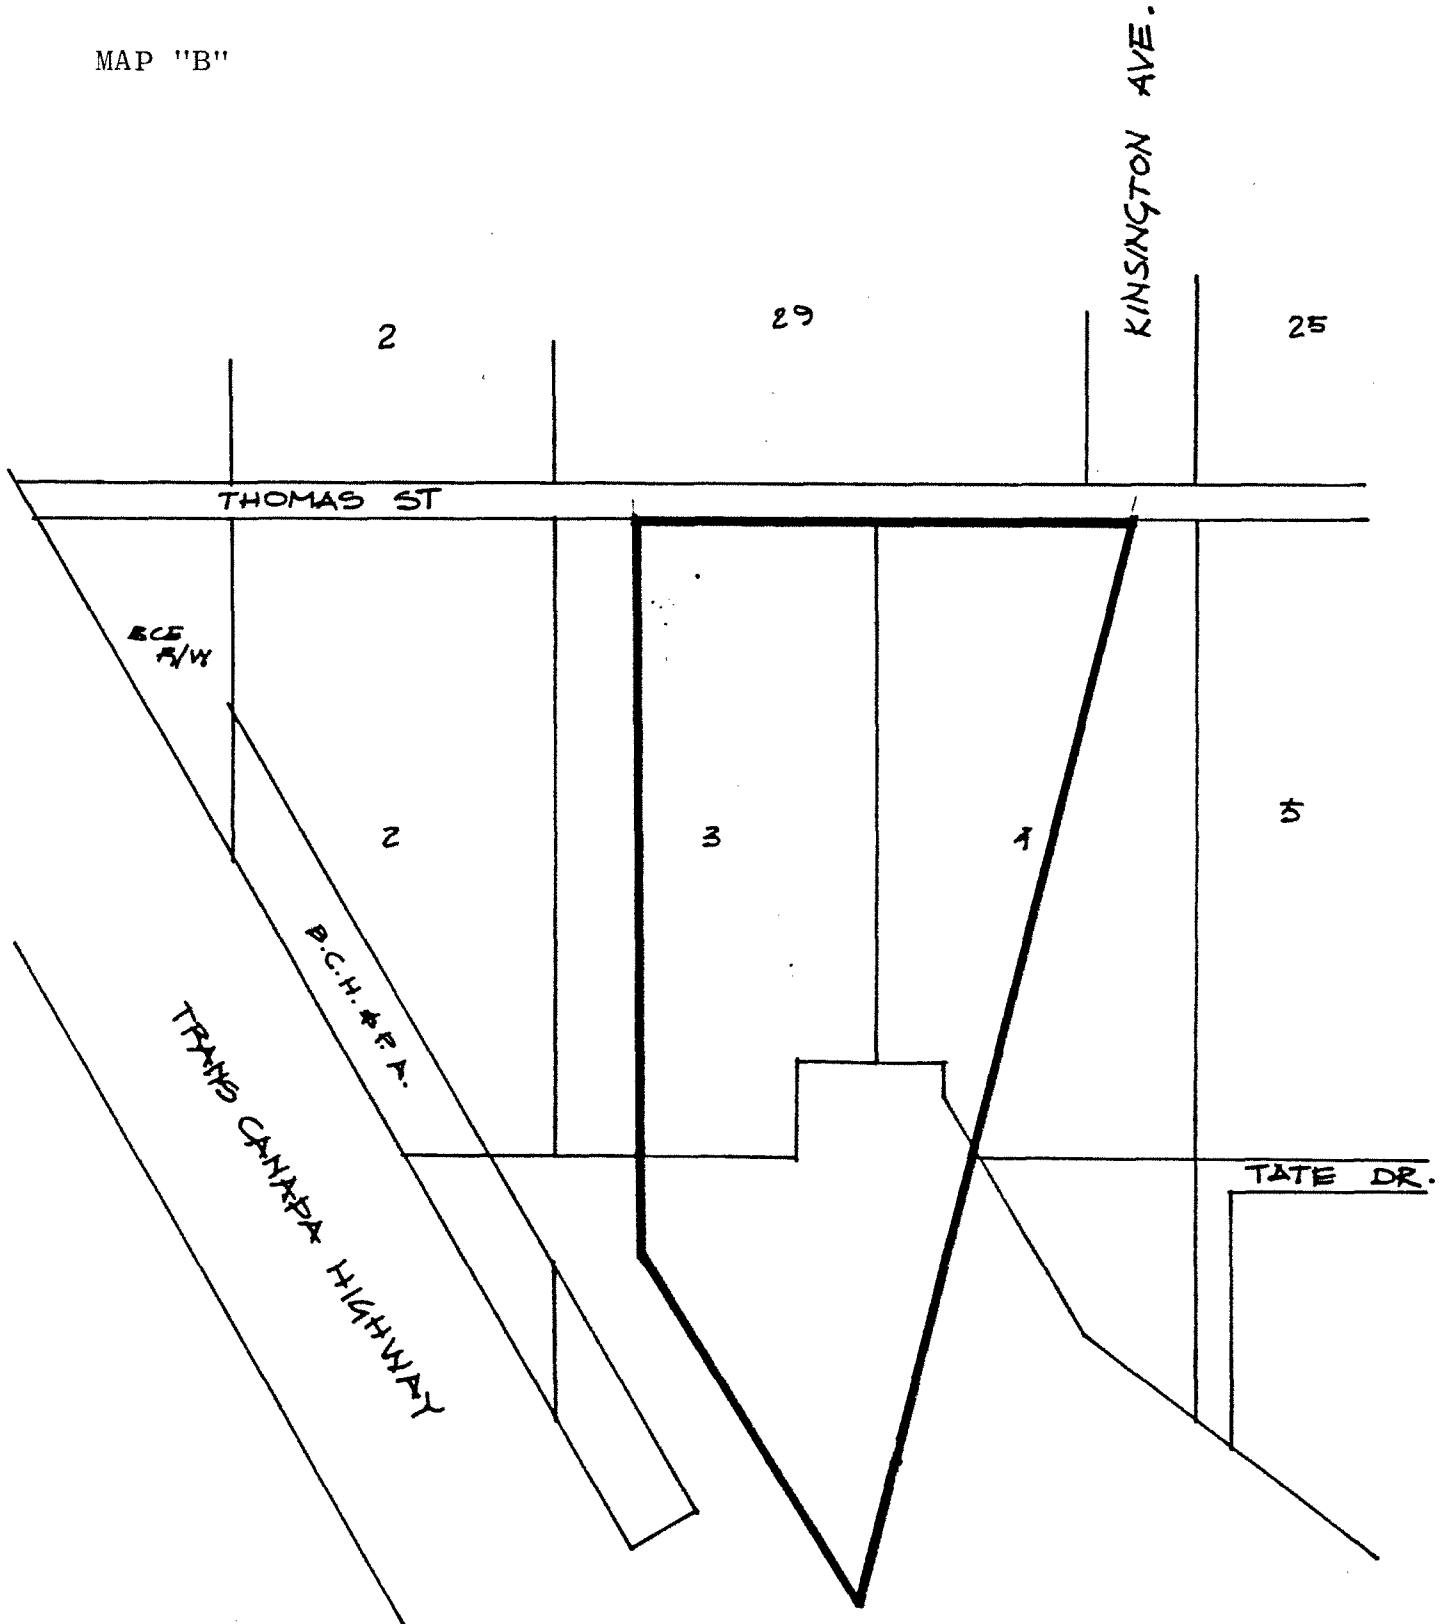

THE AREA(S) SHOWN ABOVE OUTLINED

IN BLACK (—) IS (ARE) REZONED:

TO: Comprehensive Development District (CD)

FROM: Residential District Five (R5)



PLANNING DEPARTMENT	
SCALE	1" = 200'
DRAWN	lbb
DATE	JUNE, '79

CORPORATION OF THE DISTRICT OF BURNABY

OFFICIAL ZONING MAP

NO RZ 540