

THE CORPORATION OF THE DISTRICT OF BURNABY

BY-LAW NO. 6547

A BY-LAW to amend By-Law No. 4742, being
"Burnaby Zoning By-Law 1965".

WHEREAS application for rezoning has been made to
the Council.

AND WHEREAS the Council has held a public hearing
thereon after duly giving notice of the time and place of such
hearing.

NOW THEREFORE the Council of The Corporation of the
District of Burnaby ENACTS as follows:

1. This By-law may be cited as "BURNABY ZONING BY-LAW
1965, AMENDMENT BY-LAW NO. 58, 1974".
2. The Map (hereinafter called "Map "A"") attached to
and forming an integral part of By-Law No. 4742, being "Burnaby
Zoning By-Law 1965", and designated as the Official Zoning Map of
The Corporation of the District of Burnaby, is hereby amended
according to the Map (hereinafter called "Map "B""), marginally
numbered R.Z. 575, annexed to this By-Law, and in accordance with
the explanatory legend, notations, references and boundaries
designated, described, delimited and specified in particularity
shown upon said Map "B"; and the various boundaries and districts
shown upon said Map "B" respectively are an amendment of and in
substitution for the respective districts, designated and marked
on said Map "A" insofar as the same are changed, modified or
varied thereby, and the said Map "A" shall be deemed to be and is
hereby declared to be amended accordingly and the said Map "B"
is hereby declared to be and shall form an integral part of said
Map "A" as if originally incorporated therein and shall be
interpreted accordingly.

3. The Comprehensive Development Plan entitled "Green Tree Village Residential Development in Burnaby, B. C. for Daon Development Corporation", prepared by Michael Katz - Architects, and comprising Sheets marked L-1 to L-6 inclusive and 1 to 12 inclusive, together with Planting Plans prepared by Don Vaughan & Associates Ltd., Landscape Architects, deposited with and signed by the Municipal Clerk, is deemed to be attached to and form part of this by-law.

Read a first time this 28th day of October, 1974.

Read a second time this 28th day of October, 1974.

Read a third time this 20th day of May, 1975.

Reconsidered and adopted by an affirmative vote of at least two-thirds of all the members of the Council this 23rd day of June, 1975.



A handwritten signature in black ink, appearing to read "James Hudson". The signature is written in a cursive style and is positioned above the printed title "MAYOR".

M A Y O R

A handwritten signature in black ink, appearing to read "James Hudson". The signature is written in a cursive style and is positioned above the printed title "CLERK".


C L E R K

BY-LAW NO. 6547 BEING A BY-LAW TO AMEND BY-LAW NO. 4742 BEING THE BURNABY ZONING BY-LAW, 1965

PROPERTY REZONED TO CD Comprehensive Development District

Legal Description: West Part of Rem. 1, D.L. 81, GP 1, Plan 40648

MAP "B"

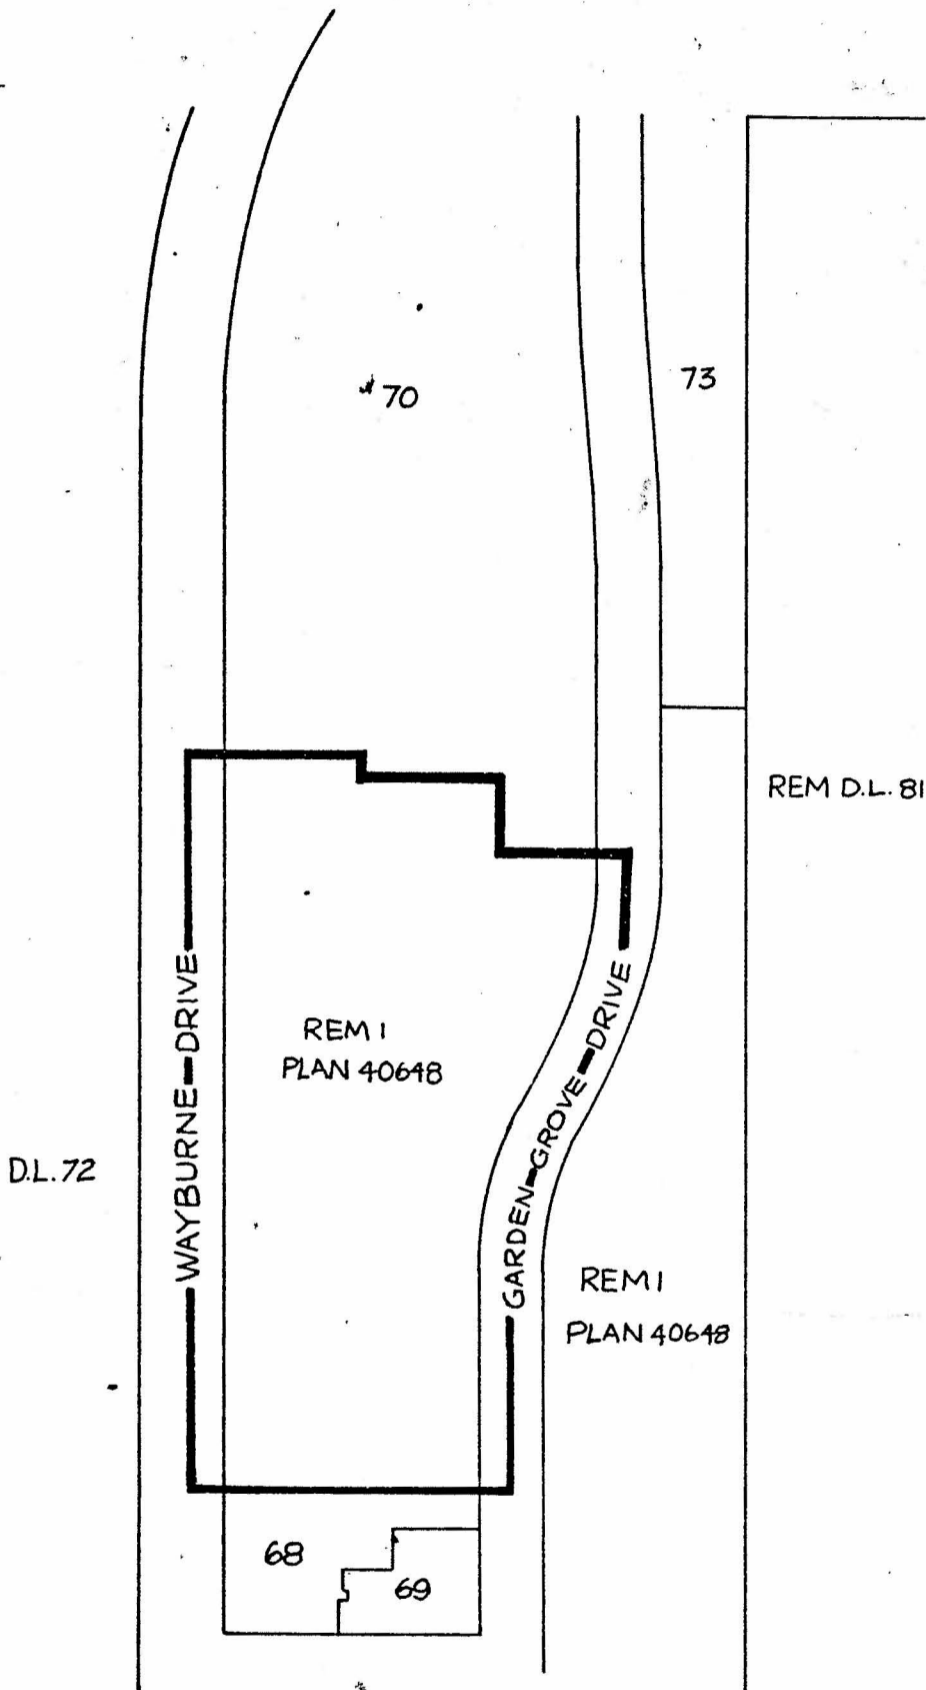

THE AREA(S) SHOWN ABOVE OUTLINED IN BLACK (—) IS (ARE) REZONED:

From: Cemetery District (P4)
To: Comprehensive Development District (CD)

PLANNING DEPARTMENT	
SCALE	1" = 200'
DRAWN	DB
DATE	16 OCT 1974

CORPORATION OF THE DISTRICT OF BURNABY
OFFICIAL ZONING MAP