

THE CORPORATION OF THE DISTRICT OF BURNABY

BY-LAW NO. 6614

A BY-LAW to amend By-Law No. 4742, being
"Burnaby Zoning By-Law 1965"

WHEREAS application for rezoning has been made to the Council,

AND WHEREAS the Council has held a public hearing thereon after duly giving notice of the time and place of such hearing.

NOW THEREFORE the Council of The Corporation of the District of Burnaby ENACTS as follows:

1. This By-law may be cited as "BURNABY ZONING BY-LAW 1965, AMENDMENT BY-LAW NO. 1, 1975".

2. The Map (hereinafter called "Map "A"") attached to and forming an integral part of By-Law No. 4742, being "Burnaby Zoning By-Law 1965", and designated as the Official Zoning Map of The Corporation of the District of Burnaby, is hereby amended according to the Map (hereinafter called "Map "B""), marginally numbered R.Z. 592, annexed to this By-law, and in accordance with the explanatory legend, notations, references and boundaries designated, described, delimited and specified in particularity shown upon said Map "B"; and the various boundaries and districts shown upon said Map "B" respectively are an amendment of and in substitution for the respective districts, designated and marked on said Map "A" insofar as the same are changed, modified or varied thereby, and the said Map "A" shall be deemed to be and is hereby declared to be amended accordingly and the said Map "B" is hereby declared to be and shall form an integral part of said Map "A", as if originally incorporated therein and shall be interpreted accordingly.

3. The Comprehensive Development Plan entitled "Burnaby Housing, Lake City East", prepared by Beinhaker/Irwin Associates, Architects, and comprising sheets marked Sketch 1 to Sketch 11 inclusive, deposited with and signed by the Municipal Clerk, is deemed to be attached to and form part of this by-law.

Read a first time this 27th day of January, 1975.

Read a second time this 27th day of January, 1975.

Read a third time this 26th day of May, 1975.

Reconsidered and adopted by an affirmative vote of at least two-thirds of all the members of the Council this 7th day of July, 1975.



Victor V. Sturcub


ACTING - M A Y O R

James Hudson
C L E R K

BYLAW NUMBER 6614 BEING A BYLAW TO AMEND
 BYLAW NUMBER 4742 BEING THE BURNABY ZONING BYLAW 1965

PROPERTY REZONED TO: Comprehensive Development District (CD)

Legal: D.L. 56/148, Part of Lot 292, Plan 41353, Part of Road
 north of Lot 292, Bylaw Plan 41115
 Map "B"

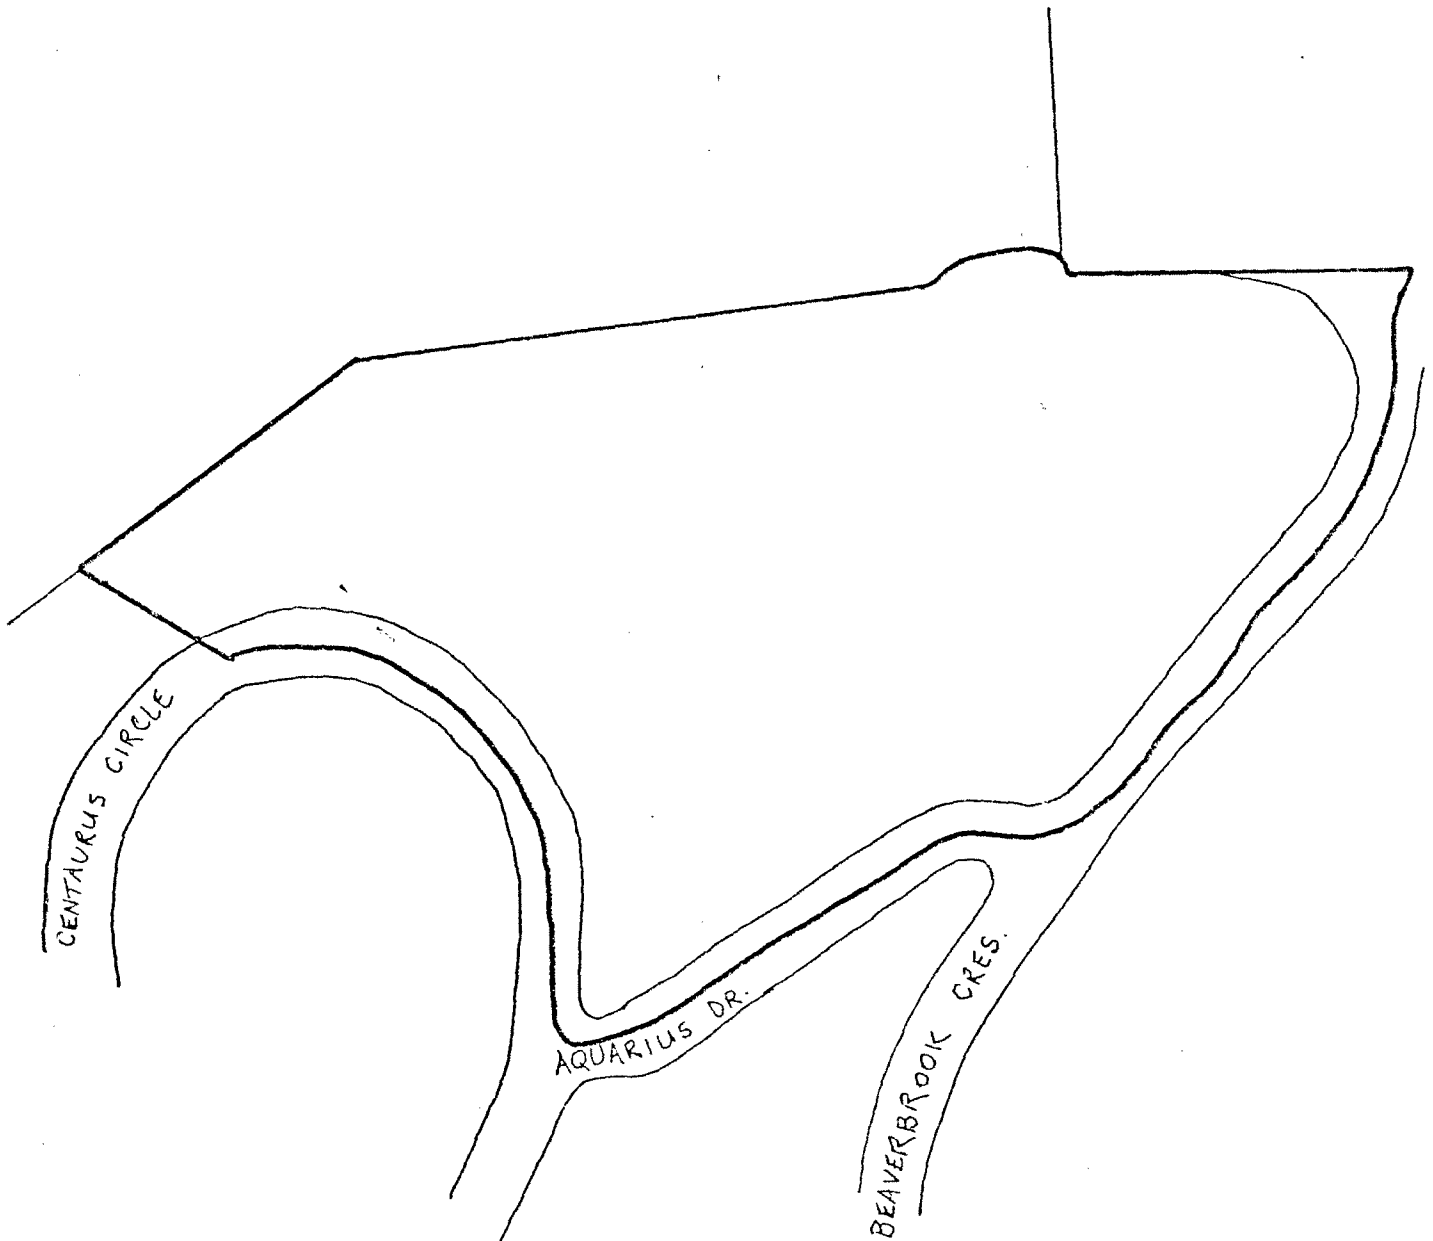

THE AREA(S) SHOWN ABOVE
 OUTLINED IN BLACK (—) IS (ARE) REZONED:

FROM: Residential District (R2)

TO: Comprehensive Development District (CD)

PLANNING DEPARTMENT	
SCALE	1:200
DRAWN	PBS
DATE	MAY 75

THE CORPORATION OF THE DISTRICT OF BURNABY

OFFICIAL ZONING MAP