

THE CORPORATION OF THE DISTRICT OF BURNABY

BY-LAW NO. 6617

A BY-LAW to amend By-Law No. 4742, being
"Burnaby Zoning By-Law 1965".

WHEREAS application for rezoning has been made to
the Council.

AND WHEREAS the Council has held a public hearing
thereon after duly giving notice of the time and place of
such hearing.

NOW THEREFORE the Council of The Corporation of the
District of Burnaby ENACTS as follows:

1. This By-law may be cited as "BURNABY ZONING BY-LAW
1965, AMENDMENT BY-LAW NO. 2, 1975".
2. The Map (hereinafter called "Map "A"") attached to
and forming an integral part of By-Law No. 4742, being "Burnaby
Zoning By-Law 1965", and designated as the Official Zoning Map
of The Corporation of the District of Burnaby, is hereby amended
according to the Map (hereinafter called "Map "B""), marginally
numbered R.Z. 599, annexed to this By-law, and in accordance with
the explanatory legend, notations, references and boundaries
designated, described, delimited and specified in particularity
shown upon said Map "B"; and the various boundaries and districts
shown upon said Map "B" respectively are an amendment of and in
substitution for the respective districts, designated and marked
on said Map "A" insofar as the same are changed, modified or
varied thereby, and the said Map "A" shall be deemed to be and
is hereby declared to be amended accordingly and the said Map "B"
is hereby declared to be and shall form an integral part of said
Map "A", as if originally incorporated therein and shall be
interpreted accordingly.

3. The Comprehensive Development Plan entitled "Canada Way Office Campus", prepared by Bruno Freschi, Architect, and comprising sheets marked 1 to 7 inclusive, deposited with and signed by the Municipal Clerk, is deemed to be attached to and form part of this by-law.

Read a first time this 3rd day of March, 1975.

Read a second time this 3rd day of March, 1975.

Read a third time this 16th day of June, 1975.

Reconsidered and adopted by an affirmative vote of at least two-thirds of all the members of the Council this 7th day of July, 1975.



Victor J. Stusiak
ACTING - M A Y O R


James Hudson
C L E R K

BYLAW NUMBER 6617 BEING A BYLAW TO AMEND
 BYLAW NUMBER 4742 BEING THE BURNABY ZONING BYLAW 1965

PROPERTY REZONED TO: Comprehensive Development District (CD)

Lots 18 & 19, Blks. 12 & 13, D.L. 79, Plan 2298
 Lot 17 N 1/2, Blks. 12 & 13N, D.L. 79S, Plan 2298
 Lot 17 S 1/2, Blk. 12, D.L. 79, Plan 2298

MAP "B"

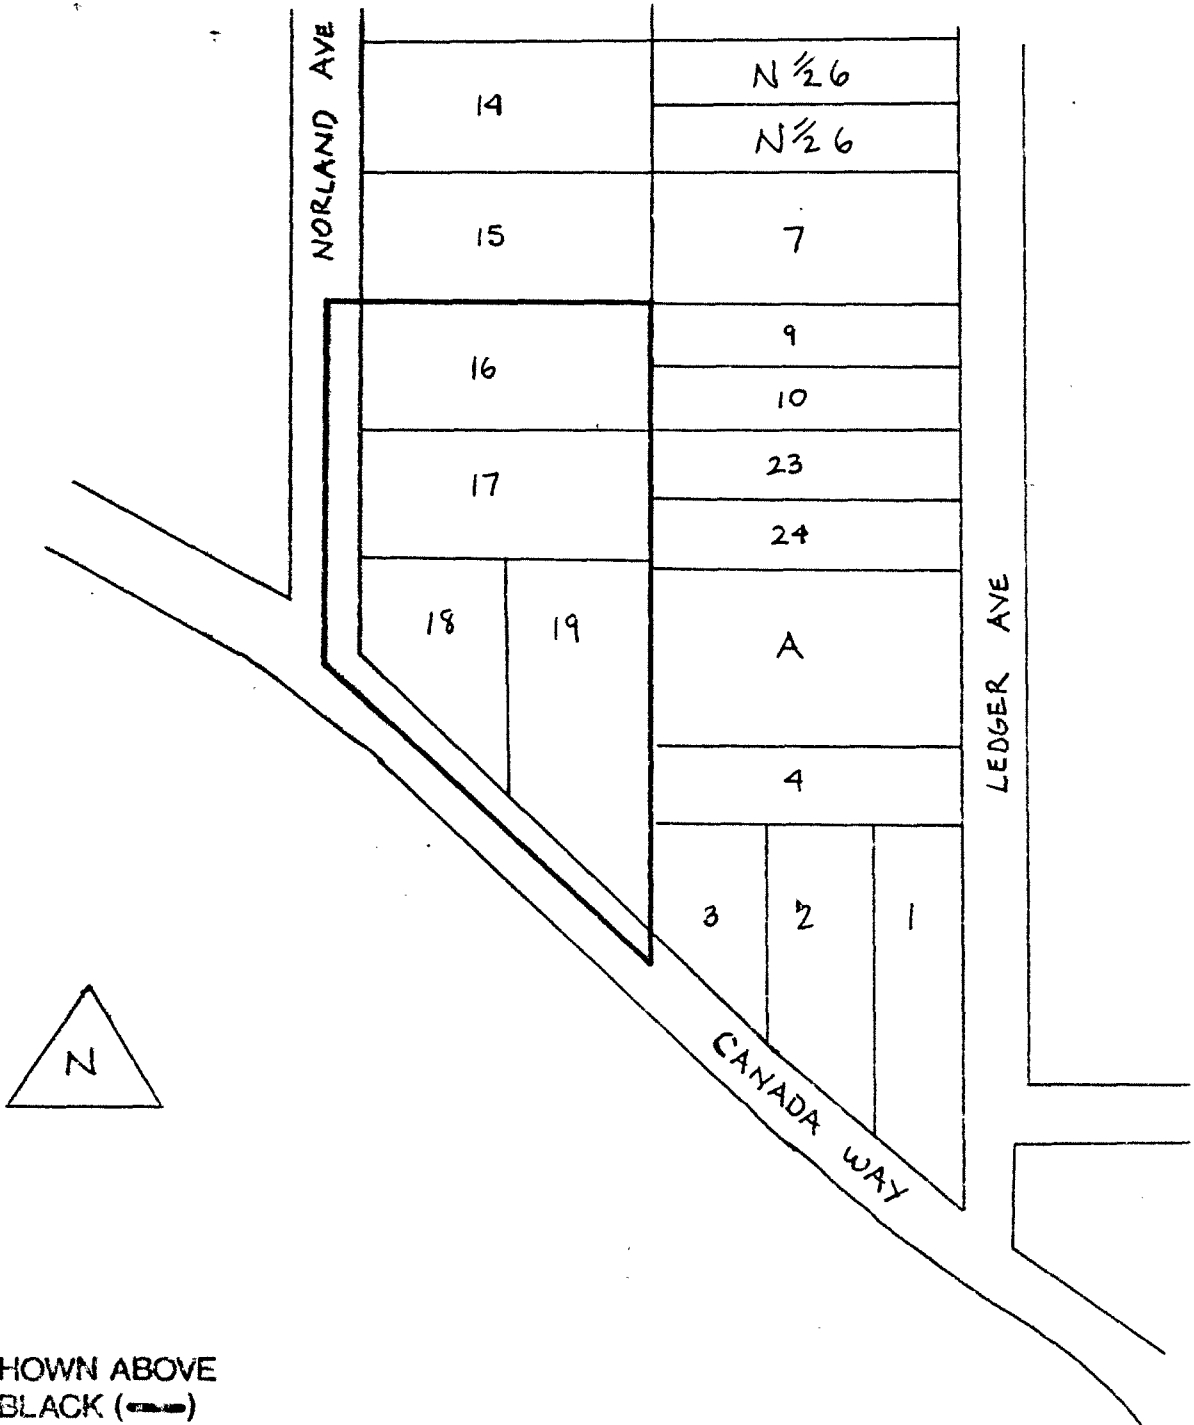

THE AREA(S) SHOWN ABOVE
 OUTLINED IN BLACK (—) IS (ARE) REZONED:

FROM: Residential District (R4) and
 Comprehensive Development District (CD)
 TO: Comprehensive Development District (CD)

PLANNING DEPARTMENT	THE CORPORATION OF THE DISTRICT OF BURNABY	
SCALE	1:200	OFFICIAL ZONING MAP
DRAWN	PDS	
DATE	FEB 75	
		No. RZ 599