

THE CORPORATION OF THE DISTRICT OF BURNABY

BY-LAW NO. 6647

A BY-LAW to amend By-Law No. 4742, being
"Burnaby Zoning By-Law 1965"

WHEREAS application for rezoning has been made to
the Council.

AND WHEREAS the Council has held a public hearing
thereon after duly giving notice of the time and place of such
hearing.

NOW THEREFORE the Council of The Corporation of the
District of Burnaby ENACTS as follows:

1. This By-law may be cited as "BURNABY ZONING BY-LAW
1965, AMENDMENT BY-LAW NO. 17, 1975".
2. The Map (hereinafter called "Map "A""), attached to
and forming an integral part of By-Law No. 4742, being "Burnaby Zoning
By-Law 1965", and designated as the Official Zoning Map of The
Corporation of the District of Burnaby, is hereby amended according
to the Map (hereinafter called "Map "B""), marginally numbered
R.Z. 613, annexed to this By-law, and in accordance with the explana-
tory legend, notations, references and boundaries designated,
described, delimited and specified in particularity shown upon said
Map "B"; and the various boundaries and districts shown upon said
Map "B" respectively are an amendment of and in substitution for
the respective districts, designated and marked on said Map "A" inso-
far as the same are changed, modified or varied thereby, and the said
Map "A" shall be deemed to be and is hereby declared to be amended
accordingly and the said Map "B" is hereby declared to be and shall
form an integral part of said Map "A", as if originally incorporated
therein and shall be interpreted accordingly.

3. The Comprehensive Development Plan entitled "Green-tree Village Community Centre", prepared by Werner Forster, Architect, and comprising sheets marked 1 to 8 inclusive, deposited with and signed by the Municipal Clerk, is deemed to be attached to and form part of this by-law.

Read a first time this 21st day of April, 1975.

Read a second time this 21st day of April, 1975.

Read a third time this 26th day of May, 1975.

Reconsidered and adopted by an affirmative vote of at least two-thirds of all the members of the Council this 9th day of June, 1975.



A handwritten signature in cursive script, likely belonging to the Mayor.

M A Y O R

A handwritten signature in cursive script, reading "James Hudson".


C L E R K

BYLAW NUMBER 6647 BEING A BYLAW TO AMEND
 BYLAW NUMBER 4742 BEING THE BURNABY ZONING BYLAW 1965

PROPERTY REZONED TO: Amended Comprehensive Development District (CD)

D.L. 81, Lots 68 & 69, Plan 46739

MAP "B"

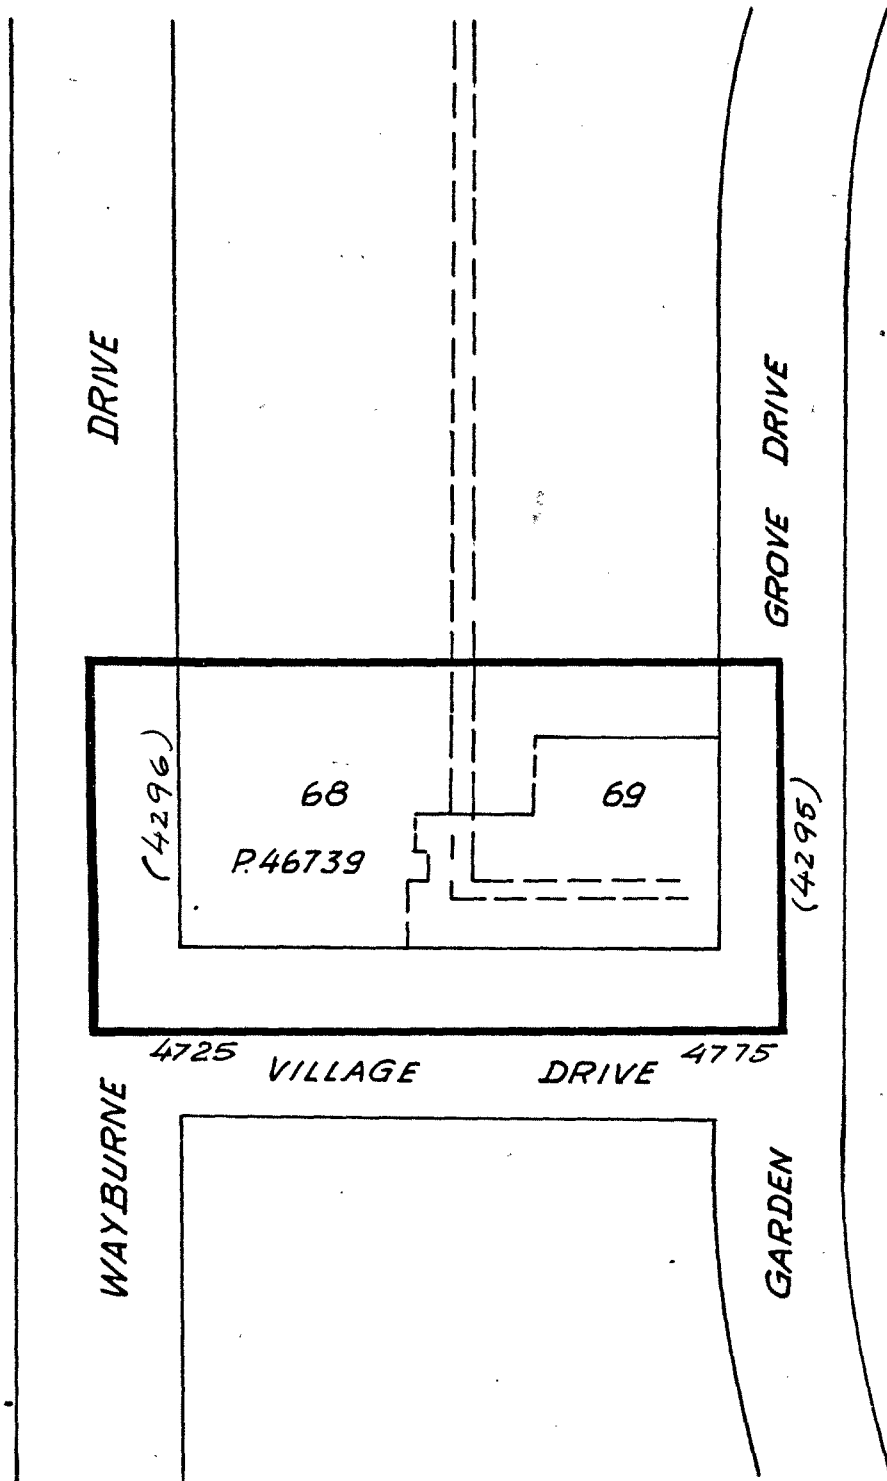

REM. 1
 PL. 40648



THE AREA(S) SHOWN ABOVE
 OUTLINED IN BLACK (—) IS (ARE) REZONED:

FROM: Comprehensive Development District (CD)
 TO: Amended Comprehensive Development District (CD)

REF # 190/73

PLANNING DEPARTMENT		THE CORPORATION OF THE DISTRICT OF BURNABY	
SCALE	1" = 100'	OFFICIAL ZONING MAP No. RZ 613	
RAWN	HAF		
DATE	APRIL, 75.		