

THE CORPORATION OF THE DISTRICT OF BURNABY

BY-LAW NO. 6701

A BY-LAW to amend By-Law No. 4742, being
"Burnaby Zoning By-Law 1965"

WHEREAS application for rezoning has been made to
the Council.

AND WHEREAS the Council has held a public hearing
thereon after duly giving notice of the time and place of such
hearing.

NOW THEREFORE the Council of The Corporation of the
District of Burnaby ENACTS as follows:

1. This By-law may be cited as "BURNABY ZONING BY-LAW
1965, AMENDMENT BY-LAW NO. 29, 1975".
2. The Map (hereinafter called "Map "A""), attached to
and forming an integral part of By-Law No. 4742, being "Burnaby
Zoning By-Law 1965", and designated as the Official Zoning Map of
The Corporation of the District of Burnaby, is hereby amended accord-
ing to the Map (hereinafter called "Map "B""), marginally numbered
R.Z. 623, annexed to this By-law, and in accordance with the
explanatory legend, notations, references and boundaries designated,
described, delimited and specified in particularity shown upon said
Map "B"; and the various boundaries and districts shown upon said
Map "B" respectively are an amendment of and in substitution for
the respective districts, designated and marked on said Map "A"
insofar as the same are changed, modified or varied thereby, and the
said Map "A" shall be deemed to be and is hereby declared to be
amended accordingly and the said Map "B" is hereby declared to be
and shall form an integral part of said Map "A", as if originally
incorporated therein and shall be interpreted accordingly.

3. The Comprehensive Development Plan entitled "Green-tree Village Phase V", prepared by Werner Forster Architect, and comprising six sheets, deposited with and signed by the Municipal Clerk, is deemed to be attached to and form part of this by-law.

Read a first time this 6th day of October, 1975.

Read a second time this 6th day of October, 1975.

Read a third time this 6th day of October, 1975.

Reconsidered and adopted by an affirmative vote of at least two-thirds of all the members of the Council this 20th day of October, 1975.



A handwritten signature in cursive script, appearing to read "Honorable" followed by a name, written over a horizontal line.

M A Y O R

A handwritten signature in cursive script, appearing to read "James Hudson".


C L E R K

BYLAW NUMBER 6701 BEING A BYLAW TO AMEND
 BYLAW NUMBER 4742 BEING THE BURNABY ZONING BYLAW 1965

PROPERTY REZONED TO: COMPREHENSIVE DEVELOPMENT DISTRICT (CD)

Lot 1, D.L.'s 73 & 81, Plan 40648 exc. Plans 43519, 44669 & 46739.

MAP "B"

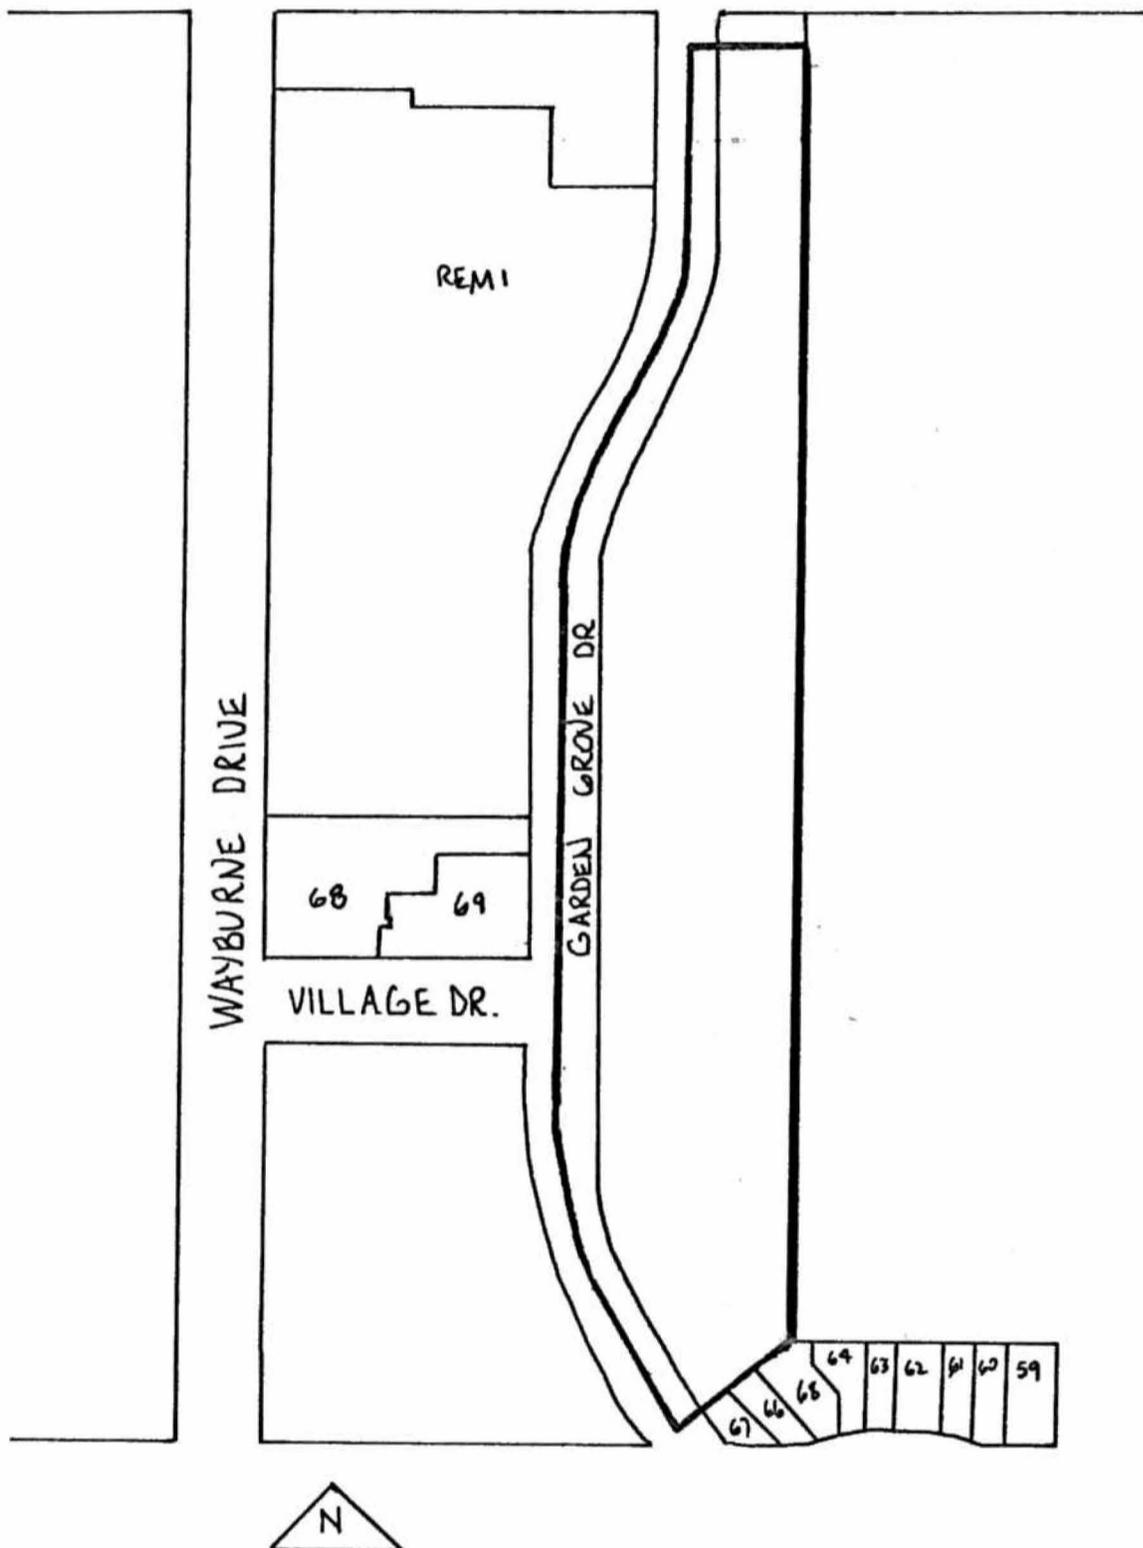

THE AREA(S) SHOWN ABOVE
 OUTLINED IN BLACK (—)
 IS (ARE) REZONED:

FROM: CEMETERY DISTRICT (P4)

TO: COMPREHENSIVE DEVELOPMENT DISTRICT (CD)

PLANNING DEPARTMENT	
SCALE	1:200
DRAWN	P.D.S.
DATE	AUG/75

THE CORPORATION OF THE DISTRICT OF BURNABY

OFFICIAL ZONING MAP

No. RZ 623