

CB. 403
DL 25 Dir. of Planning
CW
file

THE CORPORATION OF THE DISTRICT OF BURNABY

BY-LAW NO. 7383

A BY-LAW to acquire and dedicate certain lands for highway purposes.

The Council of The Corporation of the District of Burnaby

ENACTS as follows:


1. This By-Law may be cited as "BURNABY ROAD ACQUISITION AND DEDICATION BY-LAW NO. 1, 1979".
2. The Council is hereby authorized and empowered to acquire from the registered owner thereof by a good and sufficient deed in fee simple, free and clear of all encumbrances, for highway purposes, in consideration of the sum of One Dollar (\$1.00) and other good and valuable consideration, that portion of Lot 12, Block "D", District Lot 25, Group 1, Plan 2202, New Westminster District, shown outlined in red and containing by admeasurement 10 m², more or less, on plan prepared by Bryan S. Berting, B.C.L.S., sworn the 15th day of June, 1979, a copy of which is hereunto annexed.
3. Upon registration of the said deed in fee simple in the Land Registry Office at the City of New Westminster, Province of British Columbia, the lands therein described shall be established as a public highway.

Read a first time this 16th day of July, 1979.
 Read a second time this 16th day of July, 1979.
 Read a third time this 16th day of July, 1979.
 Reconsidered and adopted this 30th day of July, 1979.


 M A Y O R

CERTIFIED A TRUE COPY THIS
 31st DAY OF July, 1979


 C L E R K

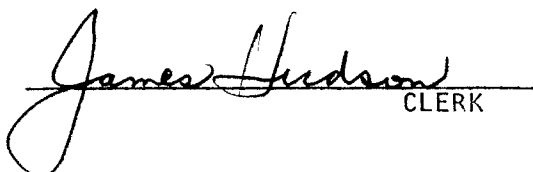
 CLERK

**BY-LAW PLAN TO ACCOMPANY THE
INCORPORATION OF THE DISTRICT OF
BURNABY ROAD ACQUISITION AND
EDUCATION BY-LAW NO. 1 FOR
A PORTION OF LOT 12, BLOCK "D",
D.L. 25, GP. 1, PLAN 2202, N.W.D.**

PLAN


Scale : 1 cm = 5 m (1 : 500)
Distances are in metres unless indicated otherwise
Bearings are astronomic and are derived from plan
of the Filing By 74847.

Deposited in the Land Registry
Office at New Westminster, B. C.,
This day of _____ 1979.

Legend
OIP denotes old iron post found.
OLP denotes old lead plug found.
IP denotes iron post set.

Registrar

This Plan lies within the Greater
Burnaby Regional District.

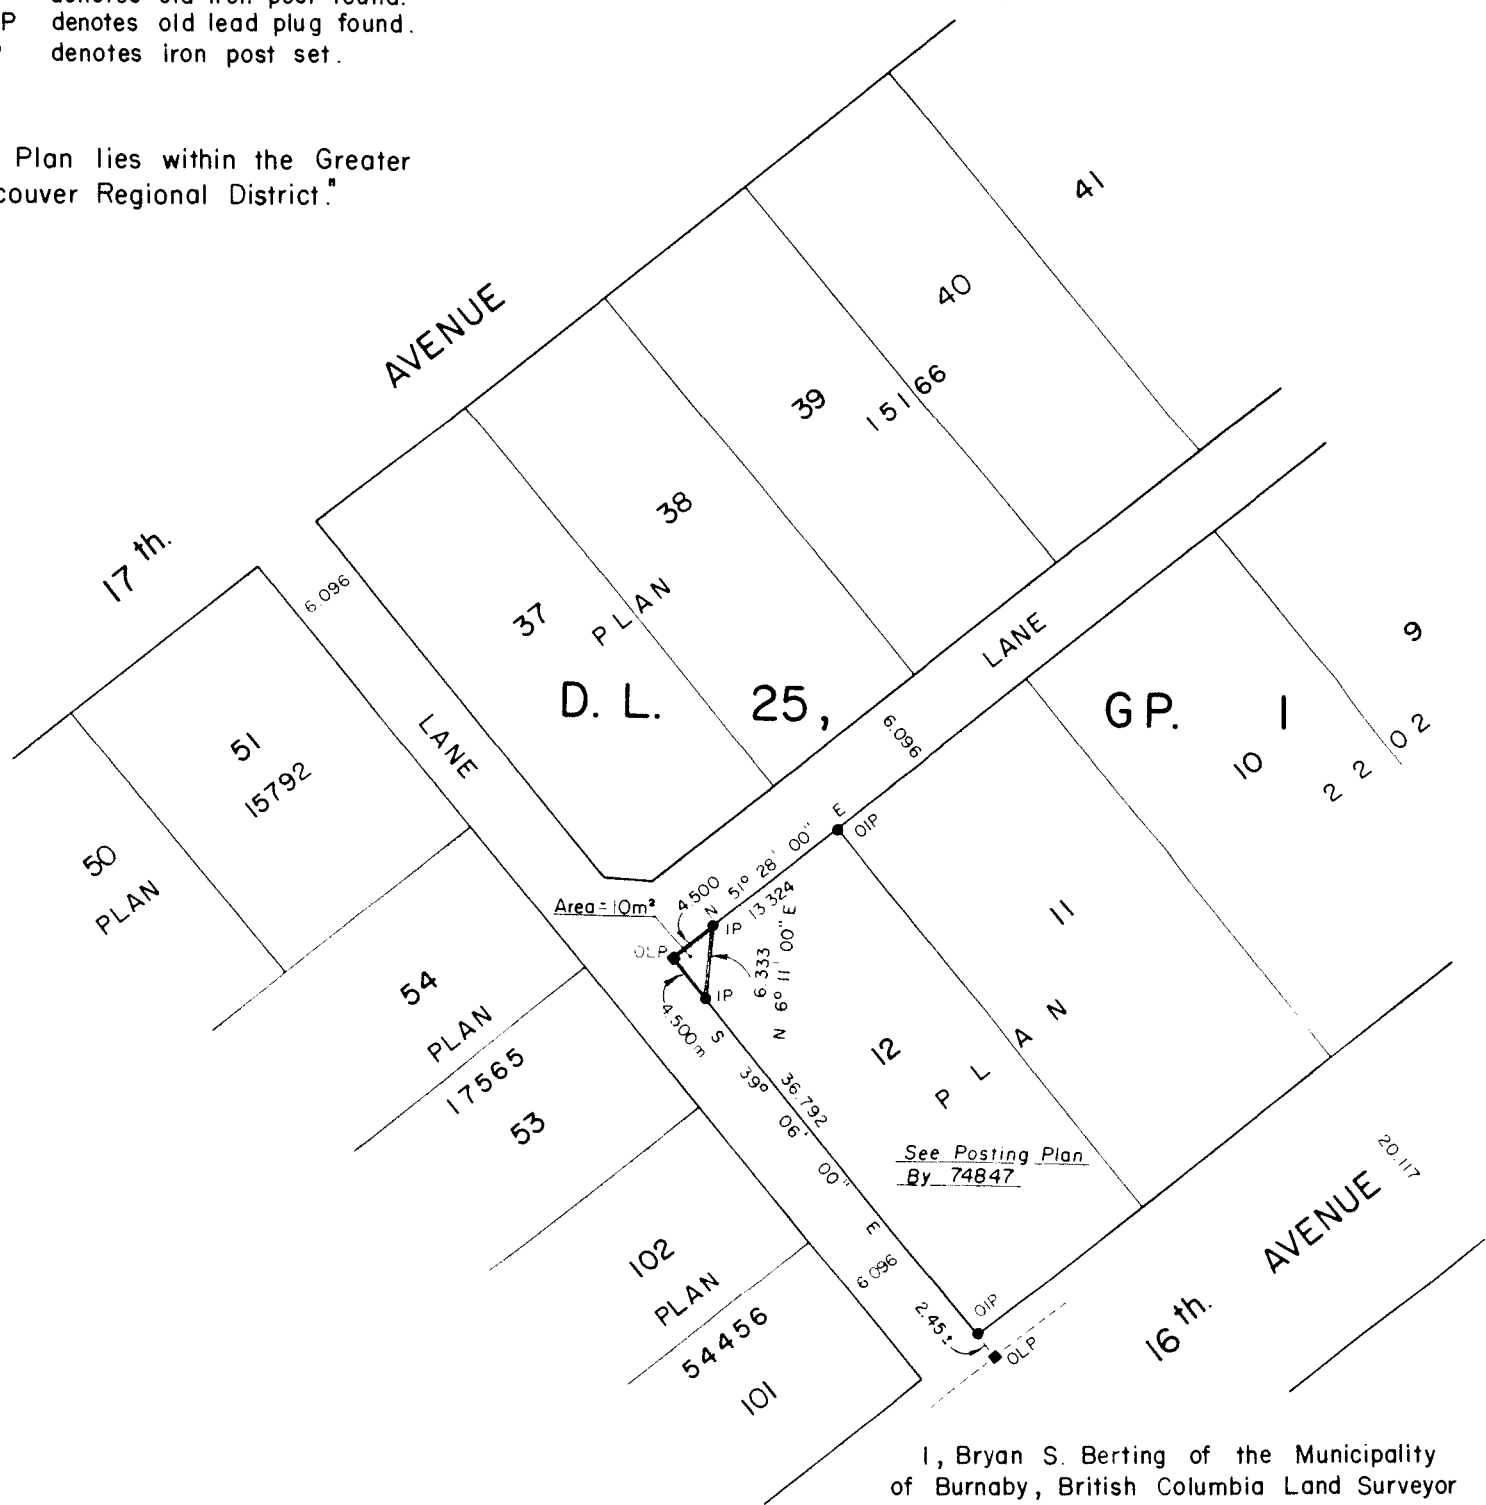

See Posting Plan
By 74847

I, Bryan S. Berting of the Municipality
of Burnaby, British Columbia Land Surveyor
make oath and say that I was present at and did
personally superintend the survey represented
by this plan and that the survey and plan are
correct. The said survey was completed on the
8th. day of June 1979.

Corporation of the District of Burnaby

B. Berting

B.C.L.S.

r : _____

Sworn before me this 15th day of
June 1979.

Municipal Clerk

[Signature]

A Commissioner for taking affidavits

Corporation of the District of Burnaby,
Division, Engineering Department,
Canada Way, Burnaby 2, B.C.

THE CORPORATION OF THE DISTRICT
OF BURNABY

BY-LAW NO. 7383

"BURNABY ROAD ACQUISITION AND
DEDICATION BY-LAW NO. 1, 1979"

DATED: 1979 July 30

City of Burnaby
CORPORATION

AUG 2 1979

FILE NO.

3541

A EVENTS