

PLANNER (3) ✓  
SOLICITOR ✓  
C. LICENCE 1. ✓

C. BUILDING 1. ✓  
ASSESSOR ✓

THE CORPORATION OF THE DISTRICT OF BURNABY

BY-LAW NO. 7533

A BY-LAW to amend By-Law No. 4742, being  
"Burnaby Zoning By-Law 1965."

WHEREAS application for rezoning has been made to the  
Council.

AND WHEREAS the Council has held a public hearing thereon  
after duly giving notice of the time and place of such hearing.

NOW THEREFORE the Council of The Corporation of the  
District of Burnaby ENACTS as follows:

1. This By-Law may be cited as "BURNABY ZONING BY-LAW 1965,  
AMENDMENT BY-LAW NO. 32 1980".
2. The Map (hereinafter called "Map 'A'") attached to and  
forming an integral part of By-Law No. 4742, being "Burnaby Zoning By-  
Law 1965", and designated as the Official Zoning Map of The Corporation  
of the District of Burnaby, is hereby amended according to the Map  
(hereinafter called "Map 'B'"), marginally numbered R.Z. 866 annexed  
to this By-Law, and in accordance with the explanatory legend, notations,  
references and boundaries designated, described, delimited and specified  
in particularity shown upon said Map 'B'; and the various boundaries  
and districts shown upon said Map 'B' respectively are an amendment of  
and in substitution for the respective districts, designated and marked on  
said Map 'A' insofar as the same are changed, modified or varied  
thereby, and the said Map 'A' shall be deemed to be and is hereby  
declared to be amended accordingly and the said Map 'B' is hereby  
declared to be and shall form an integral part of said Map 'A', as if  
originally incorporated therein, and shall be interpreted accordingly.

3. The Comprehensive Development Plan entitled "Halifax Commercial/Multi-Family Residential Development Brentwood Town Centre" prepared by Barclay McLeod, Architects, and comprising complete architectural plans and landscape drawings and on file in the office of the Director of Planning, is deemed to be attached to and form part of this by-law.

Read a first time this 5th day of August, 1980


Read a second time this 15th day of September, 1980

Read a third time this 9th day of March, 1981

Reconsidered and adopted this 6th day of April, 1981



MAYOR

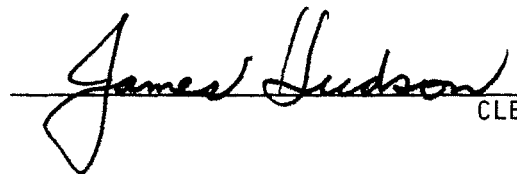


CLERK

# BYLAW NUMBER 7533 BEING A BYLAW TO AMEND BYLAW NUMBER 4742 BEING THE BURNABY ZONING BYLAW 1965

PROPERTY REZONED TO: CD - COMPREHENSIVE DEVELOPMENT

LEGAL: D.L. 120, Lot 2 Ex. Pt. on filing 34446 and Ex. Sk. 9459  
and Ex. Pl. 25111, Plan 3068

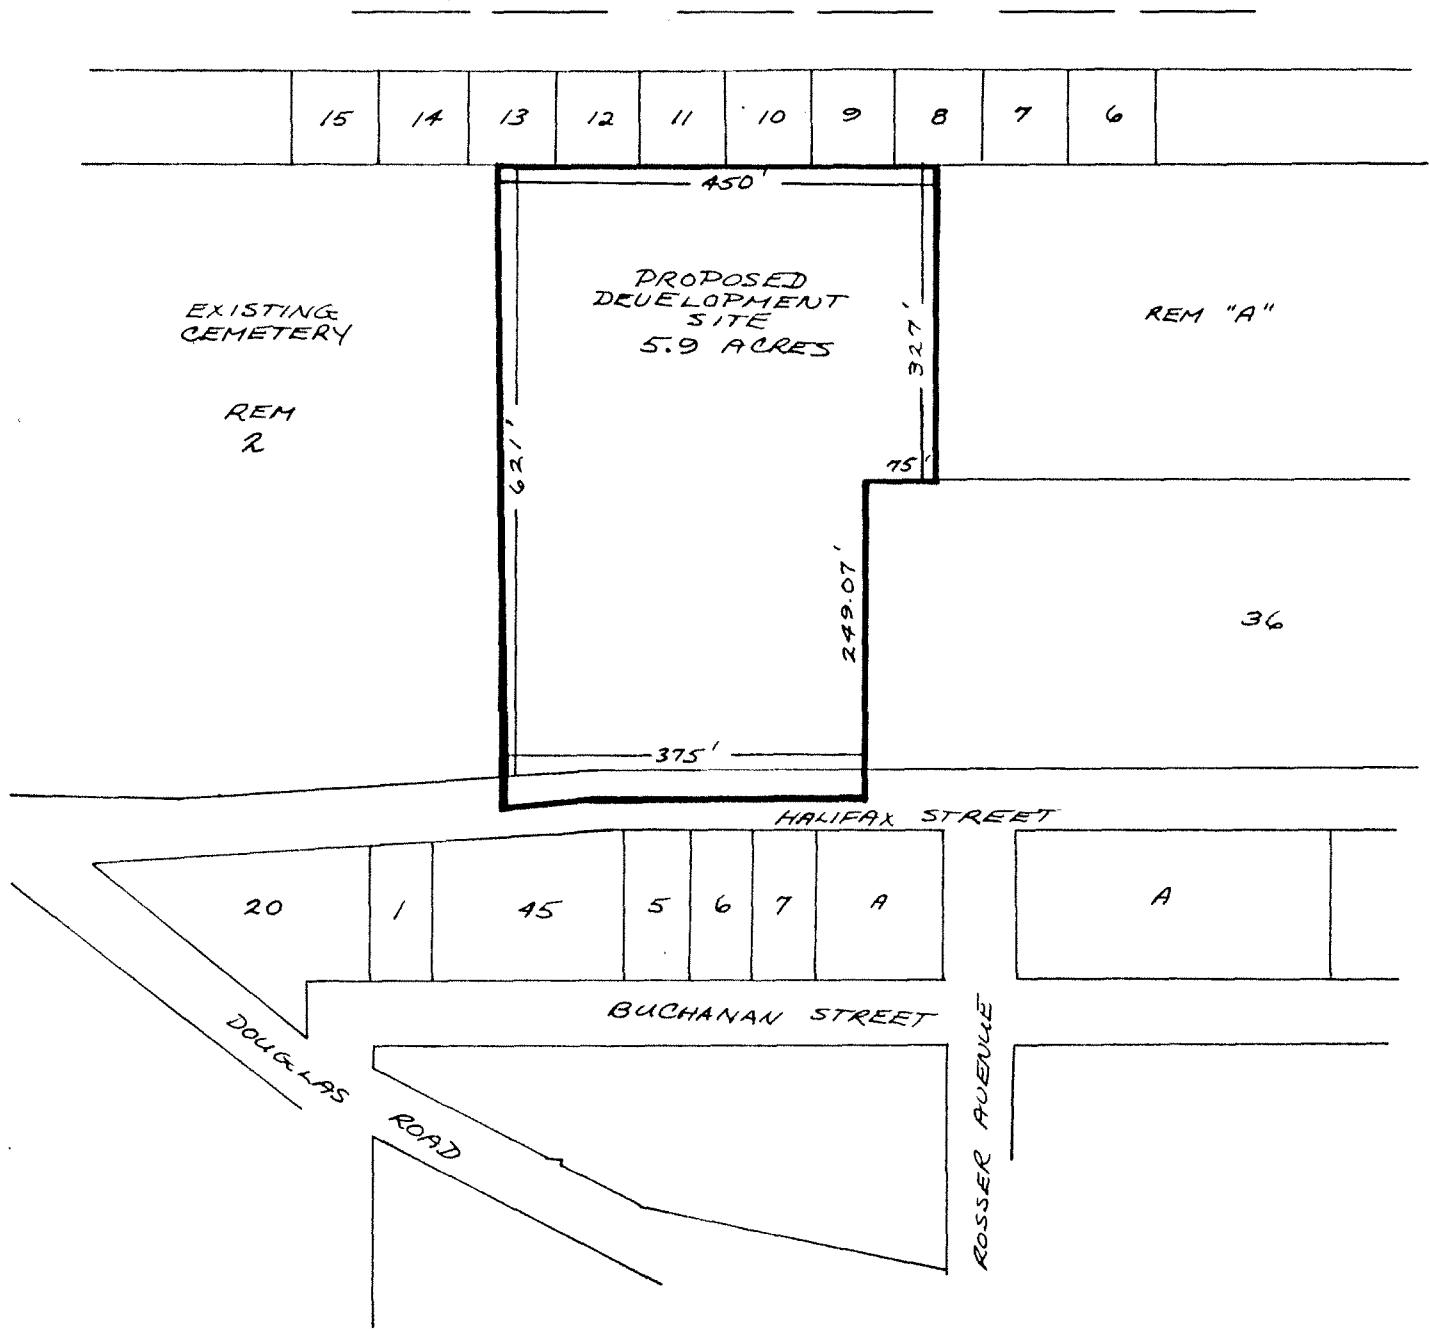

THE AREA(S) SHOWN ABOVE  
OUTLINED IN BLACK (—)  
IS (ARE) REZONED:

FROM: P4 - CEMETERY DISTRICT  
TO: CD - COMPREHENSIVE DEVELOPMENT

*James Hudson*

PLANNING DEPARTMENT	
SCALE	1" = 200'
DRAWN	R.P.
DATE	80 07 04

THE CORPORATION OF THE DISTRICT OF BURNABY

## OFFICIAL ZONING MAP

DATE: July 24, 1980

THE CORPORATION OF THE DISTRICT OF BURNABY

BY-LAW NO. 7533

---

AMENDMENT NO. 32 1980

---

Legal Department  
The Corporation of the  
District of Burnaby  
4949 Canada Way  
Burnaby, B.C.  
V5G 1M2