

THE CORPORATION OF THE DISTRICT OF BURNABY

BYLAW NO. 7971

A BYLAW to amend Bylaw No. 7328, being the
Burnaby Development Cost Charges Bylaw
1979.

The Council of The Corporation of the District of
Burnaby ENACTS as follows:

1. This bylaw may be cited as BURNABY DEVELOPMENT COST
CHARGES BYLAW 1979, AMENDMENT BYLAW 1982.

2. Bylaw No. 7328 is amended

(a) by striking out "702C" in the long title and in
the first line of the first preamble and substituting therefor "719";

(b) by striking out paragraph (d) of the fourth preamble
and substituting therefor the following:

"(d) are not duplication of requirements imposed by
the municipality pursuant to other development
procedures including the provisions of the sub-
division control bylaw, or section 729 of the
Municipal Act."

(c) by adding the schedule annexed hereto as Schedule
"D"; and

(d) by striking out "Schedules "A", "B" and "C"" in
section 2 and substituting therefor "Schedules "A", "B", "C" and
"D"".

Read a first time this 8th day of NOVEMBER 1982

Read a second time this 8th day of NOVEMBER 1982

Read a third time this 8th day of NOVEMBER 1982

Received the approval of the Inspector of Municipalities
this 14th day of FEBRUARY 1983.

Reconsidered and adopted this 28th day of FEBRUARY 1983


M A Y O R


C L E R K

SCHEDULE "D"

1. ITEM:

Metrotown Grade-Separated Pedestrian Linkage Levy.

2. APPLICABILITY:

This levy applies to all non-residential development within the Core and Public Assembly & Development Sub-areas of Metrotown, as shown outlined on the attached sketch.

3. CHARGES:


\$3.29 per gross square metre of non-residential building floor area.

James Hudson

SCHEDULE "D" SKETCH

ITEM: METROTOWN GRADE-SEPARATED PEDESTRIAN LINKAGE LEVY

SCALE 1:4800

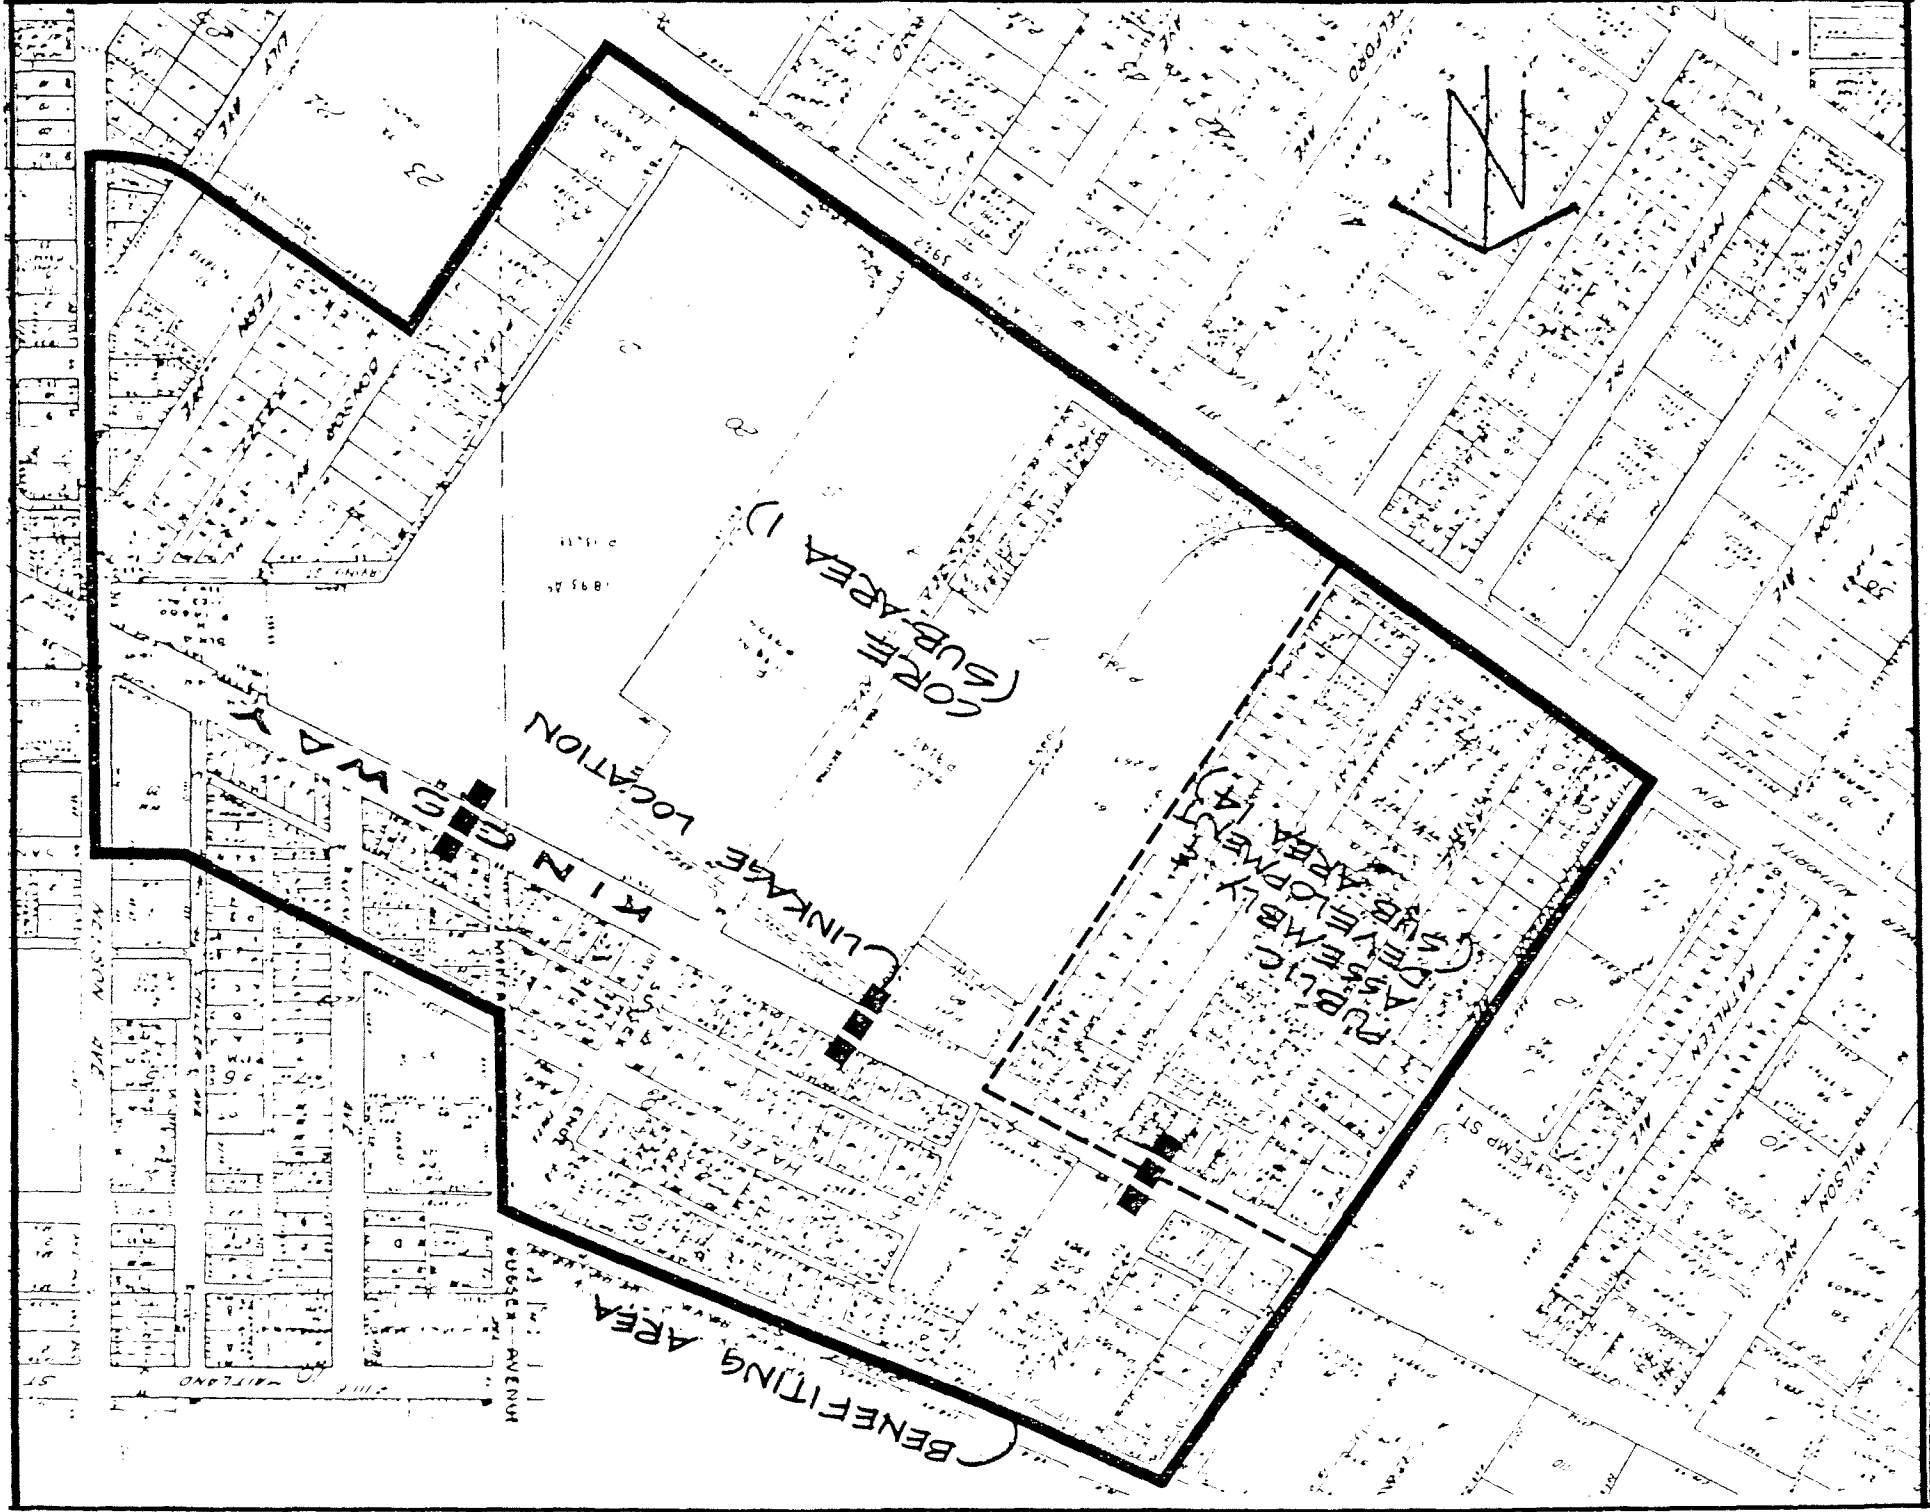

James Hudson