

THE CORPORATION OF THE DISTRICT OF BURNABY

BYLAW NO. 8914

A BYLAW to amend Bylaw No. 4742, being
Burnaby Zoning Bylaw 1965

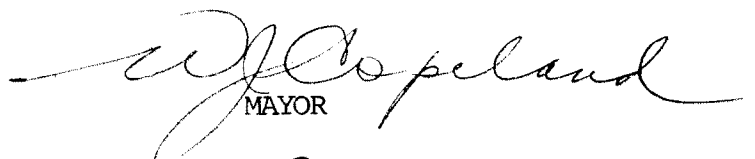
WHEREAS application for rezoning has been made to the Council.

AND WHEREAS the Council has held a public hearing thereon after duly giving notice of the hearing as prescribed by sections 956 and 957 of the Municipal Act R.S.B.C. 1979.

NOW THEREFORE the Council of The Corporation of the District of Burnaby ENACTS as follows:

1. This Bylaw may be cited as BURNABY ZONING BYLAW 1965, AMENDMENT BYLAW NO. 148, 1987.
2. The map (hereinafter called "Map 'A'") attached to and forming an integral part of Bylaw No. 4742, being Burnaby Zoning Bylaw 1965, and designated as the Official Zoning Map of The Corporation of the District of Burnaby, is hereby amended according to the Map (hereinafter called "Map 'B'"), marginally numbered R.Z. 1604 annexed to this Bylaw, and in accordance with the explanatory legend, notations, references and boundaries designated, described, delimited and specified in particularity shown upon said Map 'B', and the various boundaries and districts shown upon said Map 'B', respectively are an amendment of and in substitution for the respective districts, designated and marked on said Map 'A' insofar as the same are changed, modified or varied thereby, and the said Map 'A' shall be deemed to be and is hereby declared to be amended accordingly and the said Map 'B' is hereby declared to be and shall form an integral part of said Map 'A' as if originally incorporated therein and shall be interpreted accordingly.

Read a first time this 23rd day of NOVEMBER 1987
Read a second time this 4th day of JANUARY 1988
Read a third time this 18th day of APRIL 1988
Reconsidered and adopted this 25th day of APRIL 1988


MAYOR

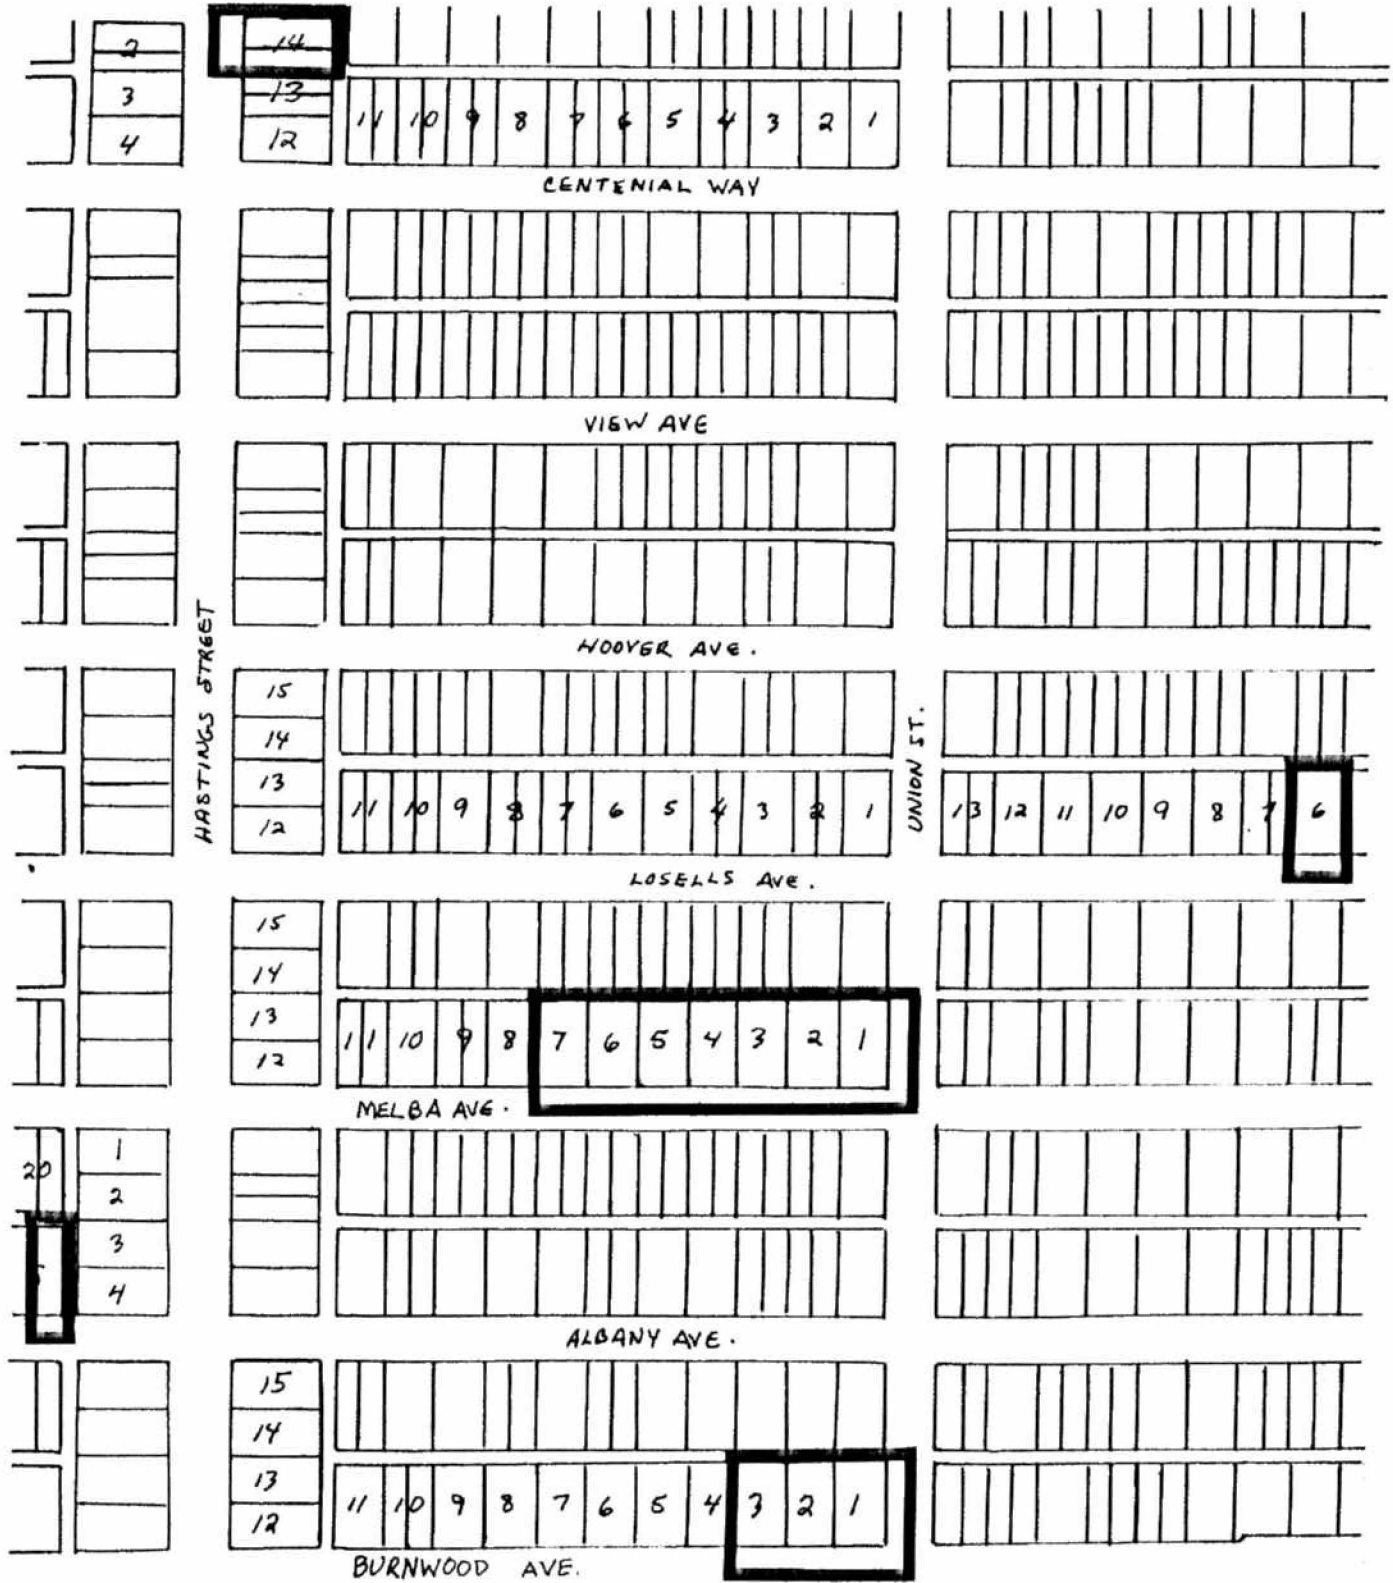

DEPUTY CLERK

BYLAW NUMBER 8914 BEING A BYLAW TO AMEND
BYLAW NUMBER 4742 BEING THE BURNABY ZONING BYLAW 1965

PROPERTY REZONED TO: P3 PARK AND PUBLIC USE DISTRICT

MAP B

SEE ATTACHED APPENDIX 1



THE AREA(S) SHOWN ABOVE
OUTLINED IN BLACK (—)
IS (ARE) REZONED:

FROM: A2 SMALL HOLDINGS DISTRICT
TO: P3 PARK AND PUBLIC USE DISTRICT



PLANNING DEPARTMENT		THE CORPORATION OF THE DISTRICT OF BURNABY	
SCALE	N.T.S.	OFFICIAL ZONING MAP	
DRAWN	L.P.		
DATE	1987 NOV.		
		No. RZ	1604

APPENDIX 1

MUNICIPAL PROPERTIES PROPOSED FOR REZONING FROM A2 (SMALL HOLDINGS DISTRICT) TO P3 (PARKS AND PUBLIC USE DISTRICT), BURNABY MOUNTAIN CONSERVATION AREA

7205-0356-0000	356 Albany Street	Lot 5 S-1/2, Blk. 19, D.L. 208, Plan 2501
7165-0662-0000	662 Burnwood Avenue	Lot 3, Blk. 15, D.L. 208, Plan 2501
7165-0682-0000	682 Burnwood Avenue	Lot 2, Blk. 15, D.L. 208, Plan 2501
7165-0690-0000	690 Burnwood Avenue	Lot 1, Blk. 15, D.L. 208, Plan 2501
0700-7778-0000	7778 Hastings Street	Lot 14 W-1/2, Blk. 9, D.L. 208, Plan 2501
0700-7784-0000	7784 Hastings Street	Lot 14 E-1/2, Blk. 9, D.L. 208, Plan 2501
7295-0452-0000	452 Lozells Avenue	Lot 11 S-1/2, Blk. 12, D.L. 208, Plan 2501
7295-0920-0000	920 Lozells Avenue	Lot 6, Blk. 5, D.L. 208, Plan 2501
7245-0562-0000	562 Melba Avenue	Lot 7, Blk. 13, D.L. 208, Plan 2501
7245-0588-0000	588 Melba Avenue	Lot 6, Blk. 13, D.L. 208, Plan 2501
7245-0610-0000	610 Melba Avenue	Lot 5, Blk. 13, D.L. 208, Plan 2501
7245-0630-0000	630 Melba Avenue	Lot 4, Blk. 13, D.L. 208, Plan 2501
7245-0650-0000	650 Melba Avenue	Lot 3, Blk. 13, D.L. 208, Plan 2501
7245-0670-0000	670 Melba Avenue	Lot 2, Blk. 13, D.L. 208, Plan 2501
7245-0686-0000	686 Melba Avenue	Lot 1, Blk. 13, D.L. 208, Plan 2501