

THE CORPORATION OF THE DISTRICT OF BURNABY

BYLAW NO. 8946

A BYLAW to amend Bylaw No. 4742, being
Burnaby Zoning Bylaw 1965

WHEREAS application for rezoning has been made to the Council.

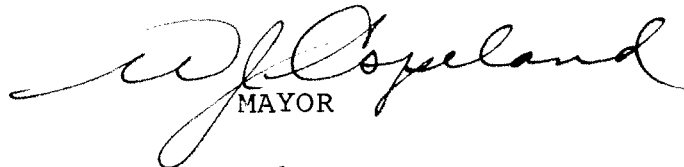
AND WHEREAS the Council has held a public hearing thereon after duly giving notice of the time and place of such hearing as prescribed by Sections 956 and 957 of the Municipal Act, R.S.B.C. 1979.

NOW THEREFORE the Council of The Corporation of the District of Burnaby ENACTS as follows:

1. This Bylaw may be cited as "BURNABY ZONING BYLAW 1965, AMENDMENT BYLAW NO. 3, 1988".
2. The Map (hereinafter called "Map 'A'"), attached to and forming an integral part of Bylaw No. 4742, being "Burnaby Zoning Bylaw 1965", and designated as the Official Zoning Map of The Corporation of the District of Burnaby, is hereby amended according to the Map (hereinafter called "Map 'B'"), marginally numbered R.Z. 1609, annexed to this Bylaw, and in accordance with the explanatory legend, notations, references and boundaries designated, described, delimited and specified in particularity shown upon said Map 'B'; and the various boundaries and districts shown upon said Map 'B' respectively are an amendment of and in substitution for the respective districts, designated and marked on said Map 'A' insofar as the same are changed, modified or varied thereby, and the said Map 'A' shall be deemed to be and is hereby declared to be amended accordingly and the said Map 'B' is hereby declared to be and shall form an integral part of said Map 'A', as if originally incorporated therein and shall be interpreted accordingly.

3. The Comprehensive Development Plan entitled PROPOSED REGIONAL GEOTECHNICAL & PAVING LABORATORY prepared by McELHANNEY ENGINEERING SERVICES LTD. and on file in the office of the Director Planning and Building Inspection, is deemed to be attached to and form part of this Bylaw and any development on the lands rezoned by this Bylaw shall be in conformity with the said Comprehensive Development Plan.

Read a first time this	1st	day of	February	19	88
Read a second time this	29th	day of	February	19	88
Read a third time this	9th	day of	May	19	88
Reconsidered and adopted this	24th	day of	May	19	88

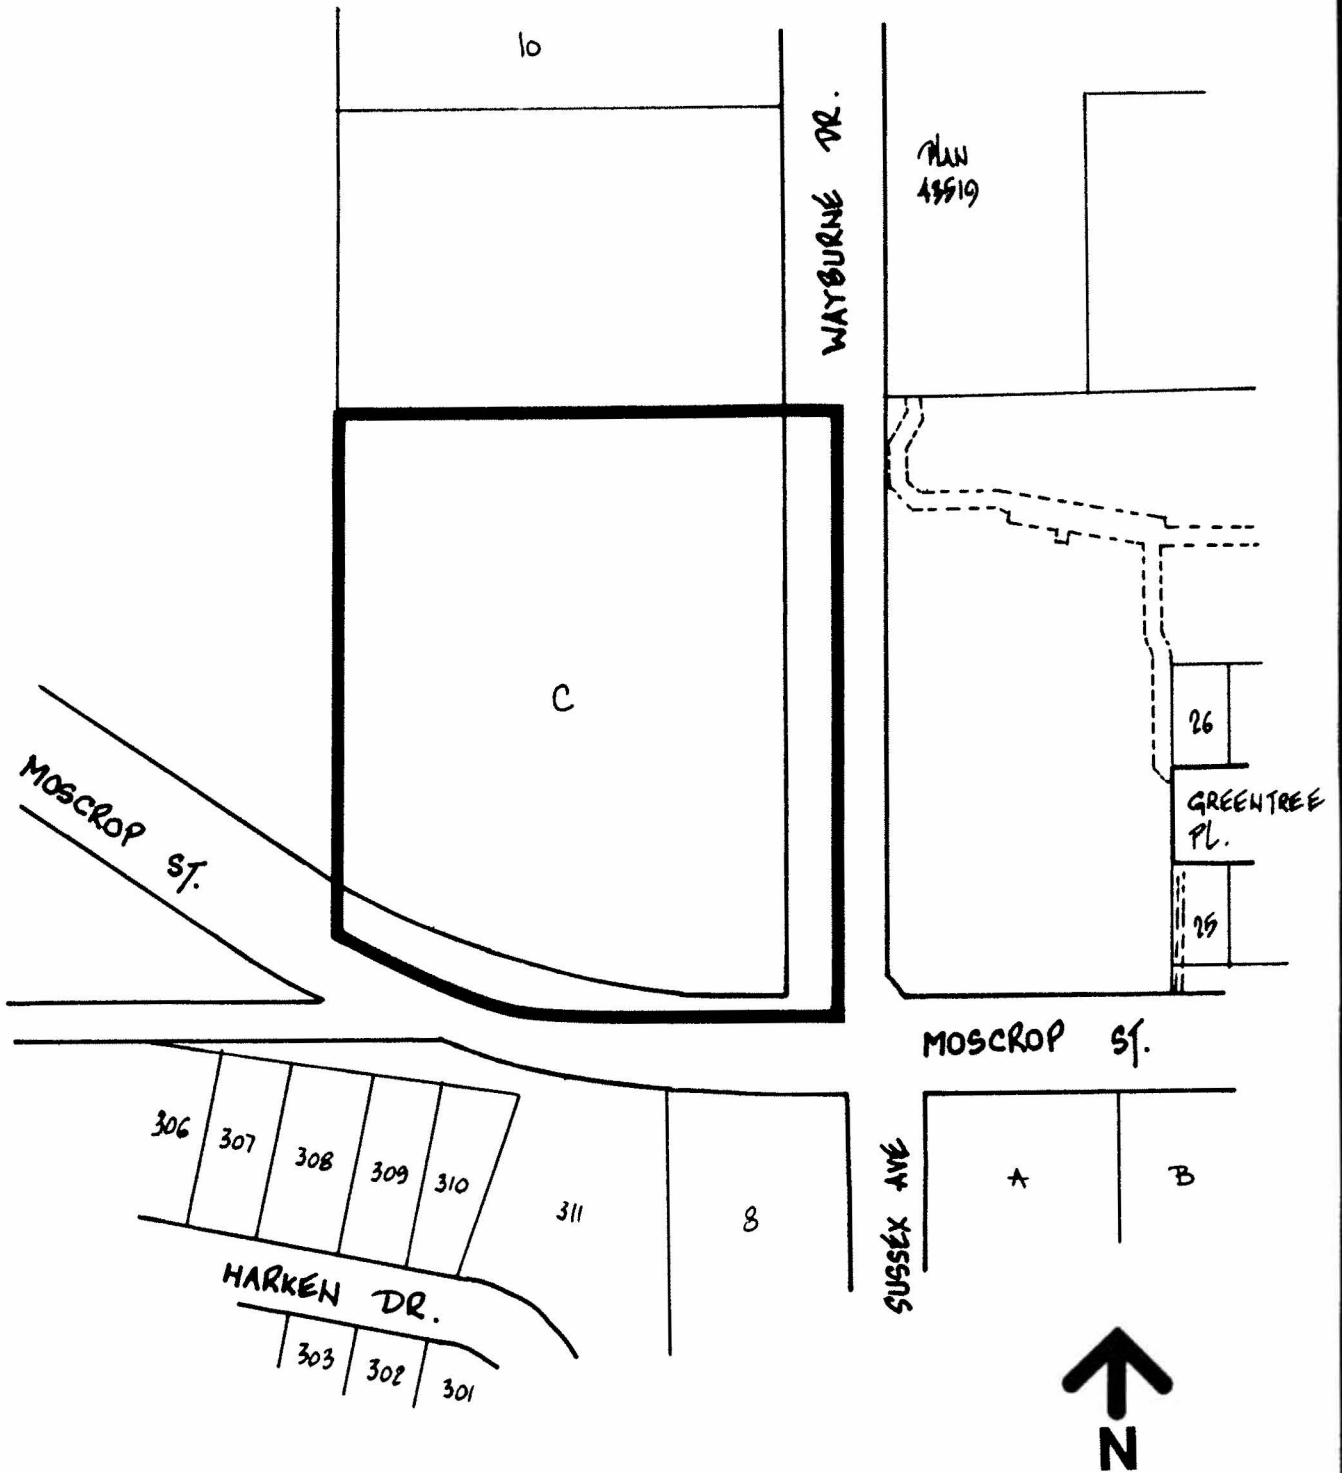

MAYOR


CLERK

BYLAW NUMBER 8946 BEING A BYLAW TO AMEND
 BYLAW NUMBER 4742 BEING THE BURNABY ZONING BYLAW 1965

PROPERTY REZONED TO: CD COMPREHENSIVE DEVELOPMENT DISTRICT (BASED ON P2 ADMINISTRATION AND ASSEMBLY DISTRICT GUIDELINES).

LEGAL DESCRIPTION: Portion of Lot "C", D.L. 72, Group 1, NWD, Plan 68136



THE AREA(S) SHOWN ABOVE
 OUTLINED IN BLACK (—)
 IS (ARE) REZONED:

FROM: P6 Regional Institutional District
 TO: CD Comprehensive Development District
 (based on P2 Administration and Assembly
 District guidelines)

PLANNING DEPARTMENT	THE CORPORATION OF THE DISTRICT OF BURNABY	
DATE	1:2000	OFFICIAL ZONING MAP No. RZ 1609
DRAWN	J.P.C.	
DATE	JANUARY 1988	