

THE CORPORATION OF THE DISTRICT OF BURNABY

December 6, 1971

MANAGER'S REPORT NO. 78, 1971.

His Worship, the Mayor
and Members of the Council.

Gentlemen:

Your Manager reports as follows:

<u>Item No.</u>	<u>Subject</u>	<u>Page</u>
1	Storm Drainage Easement	1
2	Reduction in Width - Storm and Sanitary Sewer Easement Lot 149, D.L. 85, Plan 36335 Eagles Drive (Evans)	3
3	Chevron Canada Ltd. - Sulphur Level of Gasoline (Letter from Mr. O. Moysiuk dated November 25, 1971)	5
4	Rebate of Taxes Section 411 of the Municipal Act	6
5	Burnaby Sewerage and Drainage Financing Bylaw 1966	7
6	Provincial Car Press	8
7	Personnel Dept. Monthly Report (Item 13, Manager's Report No. 75, Nov. 22, 1971)	11
8	Corporation Vehicle Fleet	12
9	Burnaby Prepayment of Taxes Bylaw 1969, Bylaw No. 5035	14
10	Sewerage and Drainage Easements Subdivision Reference #157/71	15
11	Tender for Storm Drainage Contract #7, 1971	17
12	Naming of Century Gardens Complex (Item 6, Manager's Report No. 67, October 18, 1971)	19
13	Financial Report (Item 5, Manager's Report No. 77, Nov. 29, 1971)	20
14	Municipal/Regional District Procedures Manual	21
15	Zoning of water to regulate powerboats Department of Municipal Affairs Circular 71:46	22
16	Burriss Street Extension	23
17	Christmas Day and Boxing Day (Letter from Burnaby Civic Employees' Local Union 23)	24
18	Rezoning Reference #13/71 Kingsway/Marlborough Comprehensive Development (Item 16, Report 77, Nov. 29, 1971)	25

Continued.....

THE CORPORATION OF THE DISTRICT OF BURNABY

December 6, 1971

MANAGER'S REPORT NO. 78, 1971.

<u>Item No.</u>	<u>Subject</u>	<u>Page</u>
19	Fraser Valley Mosquito Control Board (Letter from Secretary-Treasurer)	27
20	Personnel Department Monthly Report	28
21	Proposed RM3 Apartment Development Wilson - Beresford - (R.Z. Ref. #72/71)	31

Respectfully submitted,


B. McCafferty,
ACTING MUNICIPAL MANAGER.

BM:sr

MANAGER'S REPORT NO. 78, 1971 (SUPPLEMENTARY)

22	Railway Spur Rental Progressive Rental Enterprises Property Acquisition	37
----	---	----

1. Re: Storm Drainage Easement
Lot 17, Block 3, D.L. 90
7926 Elwell Street (Myton)
-


In order to drain a lane that will shortly be built, a storm drain must be laid in an easement as shown on the attached sketch.

The Land Agent has negotiated the acquisition of the necessary easement for the sum of \$1.00, plus \$23.00 which is the cost for blacktopping his portion of the lane. The \$23.00 is to be applied against the local improvement portion of Mr. Myton's taxes.

The Land Agent feels that this is a reasonable request and recommends acceptance.

RECOMMENDATION:

THAT authority be granted to accept and execute the easement for \$1.00 plus \$23.00 to cover the cost of blacktopping the grantor's portion of the lane, with this sum to be applied against his taxes.

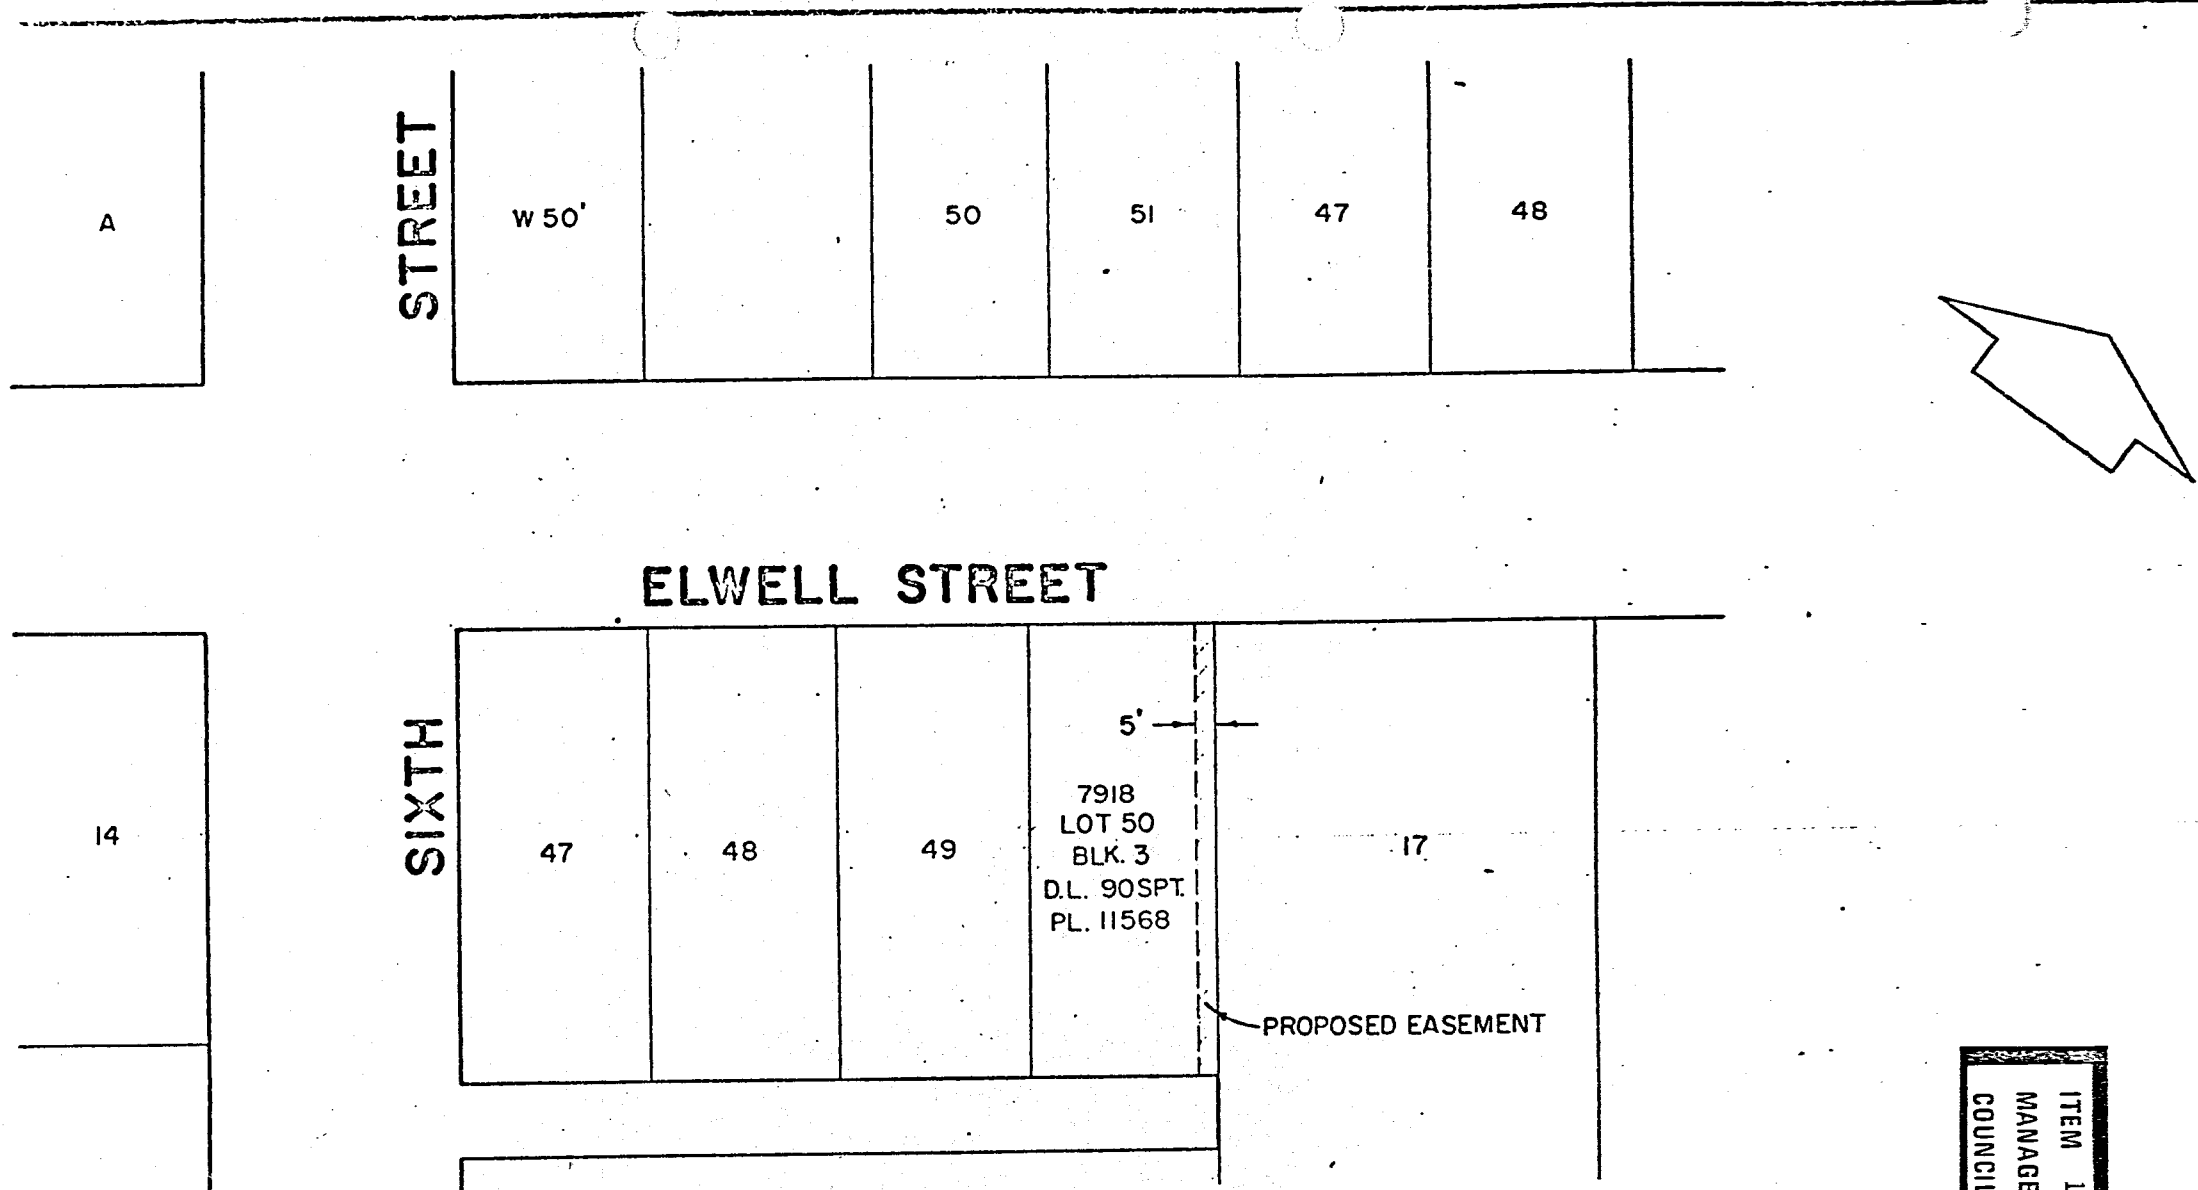

OWNER OF 7918 ELWELL ST.

R.H. FELTY
7918 ELWELL ST.
BURNABY 1, B.C.

PROPOSED EASEMENT
E. OF SIXTH ST., S. OF ELWELL ST.
THROUGH LOT 50, BLK. 3, D.L. 90 SPT.
PL. 11568

CORPORATION OF THE DISTRICT OF
ENGINEER, P.E.
DESIGN
DESIGNED BY.....
DRAWN BY..... A. DEIGHTON
CHECKED BY.....
APPR'D BY..... *[Signature]*

ITEM 1
MANAGER'S REPORT NO. 78
COUNCIL MEETING Dec. 6, 1971

BURNABY
1" = 50'
JULY 1971
1260