

ITEM 20

MANAGER'S REPORT NO. 33

COUNCIL MEETING Apr. 30/73

20. Re: Canada Summer Games. Deer Lake Venue. Water Skiing Event
B. C. Hydro Overhead Distribution Line

The Chief Building Inspector reports that in order to provide temporary electric power to the Deer Lake Venue for the water skiing events through August 1, 1973 to August 7, 1973, it will be necessary that British Columbia Hydro set poles and string overhead distribution lines over Municipal property at a quoted cost of \$1,508.00 (See attached sketch).

B. C. Hydro is requesting that the Municipality absolve Hydro of responsibility, and the Chief Building Inspector recommends that "it is advisable to supply the B. C. Hydro with a "save harmless" letter absolving B. C. Hydro of responsibility for the overhead distribution line, as requested".


With time being short for project completion, B. C. Hydro has also requested that as much lead-time as possible be provided. For this reason, the present request is being made to Council without, as would be normal procedure, first seeking approval of the Parks and Recreation Commission to extend the power-line over Park property. Should the matter be first referred to the Parks and Recreation Commission, it is anticipated that it would not be dealt with until the next scheduled Commission meeting of May 9, 1973, with subsequent referral to Council at its meeting scheduled for May 14, 1973.

RECOMMENDATION:

THAT approval be granted to provide B. C. Hydro with the necessary document absolving B. C. Hydro of responsibility for the overhead distribution line; and

THAT a copy of this report item be provided to the Parks and Recreation Commission for information purposes.

ITEM 20
 MANAGER'S REPORT NO. 33
 COUNCIL MEETING Apr. 30/73

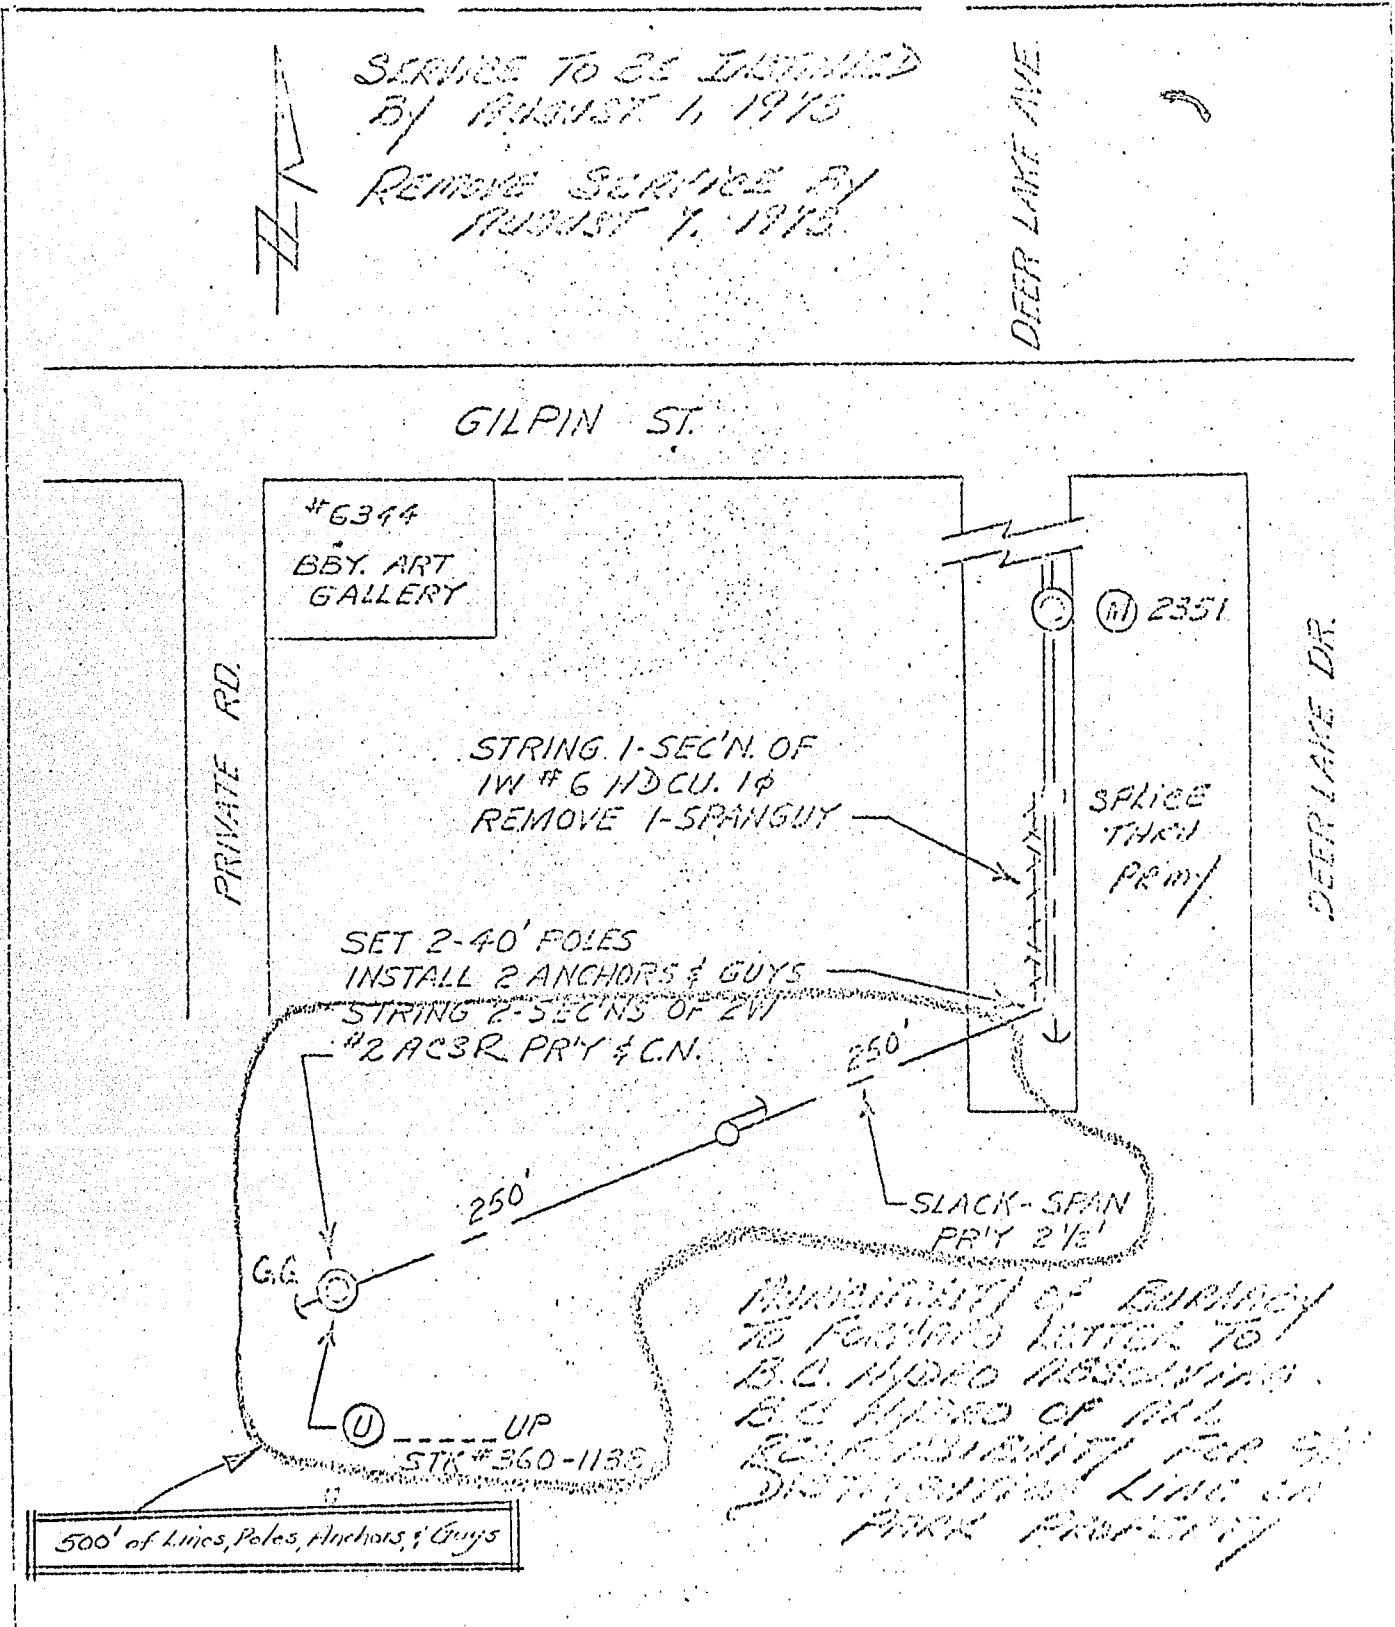

BRITISH COLUMBIA HYDRO AND POWER AUTHORITY		
DES. DATE	DATE	APPROVALS
11/11/72	11/11/72	
DR. M.G.C.	26.8.73	DATE 7/13/73
DR. CH.		
DR. CH.		
SCALE: 1/125	MICROFILMED	

MUNICIPALITY OF BURNABY - DEER LAKE - S.BBY.

SHEET 1 / 1
 DWG. NO. 12