

ITEM 9
MANAGER'S REPORT NO. 15
COUNCIL MEETING Feb. 25/74

Re: North Fraser Harbour Commission Placement of River Sand on Corporation Property at the Fraser River West of Byrne Road

Following is a report from the Engineer on an offer from the North Fraser Harbour Commission to make approximately 100,000 cubic yards of sand available to the Municipality for 25¢ per cubic yard.

RECOMMENDATION:

THAT the Municipality approve of the proposal of the North Fraser Harbour Commissioners to place approximately 100,000 cubic yards of dredged river sand on Corporation owned property west of Byrne Road as shown on the attached sketch at a cost of 25¢ per cubic yard, and that the sum of \$25,000 be provided in the 1974 budget for this purpose.

TO: MUNICIPAL MANAGER

FEBRUARY 21, 1974

FROM: MUNICIPAL ENGINEER

RE: NORTH FRASER HARBOUR COMMISSION PLACEMENT OF RIVER SAND
ON CORPORATION PROPERTY AT THE FRASER RIVER WEST OF BYRNE ROAD

Approximately every five years we receive an application from the North Fraser Harbour Commission to dispose of river sand from their dredging operation on Corporation owned property in the vicinity of Byrne Road. On each occasion we have accepted the offer to receive the sand on the basis of a minimal royalty charge of 25¢ per cubic yard.

We have now received a similar application from the North Fraser Harbour Commissioners dated 19 February, 1974 (copy attached) requesting permission to place approximately 100,000 cubic yards of river sand from their dredging operation on Corporation owned property west of Byrne Road as located on the attached sketch at a cost of 25¢ per cubic yard. This is a very nominal charge for river sand which can eventually be put to use as excellent fill for various purposes and, in particular, could be used for filling of Municipally owned property in the Big Bend Area.

RECOMMENDATION:

THAT the Municipality approve of the proposal of the North Fraser Harbour Commissioners to place approximately 100,000 cubic yards of dredged river sand on Corporation owned property west of Byrne Road as shown on the attached sketch at a cost of 25¢ per cubic yard, and that the sum of \$25,000 be provided in the 1974 budget for this purpose.

VK:wlb

Att.

cc: () Planning Director
() Land Agent


E. Oason
MUNICIPAL ENGINEER

ITEM 9

MANAGER'S REPORT NO. 15

COUNCIL MEETING Feb. 25/74



THE NORTH FRASER HARBOUR COMMISSIONERS

OAK STREET WHARF — FOOT OAK STREET SOUTH — VANCOUVER, B.C. V6P 4B9

REPLY REFERENCE NO.: 80-8-1-#135

RECEIVED TELEPHONE: 261-3161
ENGINEERING DEPT.
February 19, 1974.
FEB 20 1974

The Corporation of the District of Burnaby,
4949 Canada Way,
Burnaby 2, B.C.

Attention: Mr. E.E. Olsen, P.Eng.,
Municipal Engineer

REFER NO.	NOTED	DATE
135		
VK		
EEO		

Dear Sirs:

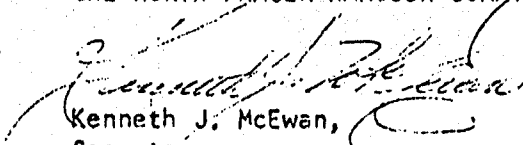
Re: Dredge Spoils

This will serve to confirm the details of your recent telephone conversation with our Port Manager, Mr. N.D. Eastman, at which time he informed you that approximately 100,000 cu.yds. of sand would be available from D.P.W. contract maintenance dredging in various river channels in the vicinity of Byrne Road and your subsequent interest in our arranging for the placement of this material on Municipal upland property lying west of Byrne Road.

An Agreement setting out the conditions covering the disposal of this material on Municipal property and the basis for the calculation and payment of the required royalty of 25¢ per cu.yd. will be prepared and forwarded to you for execution upon receipt of your confirmation of these arrangements.

Yours very truly,

THE NORTH FRASER HARBOUR COMMISSIONERS

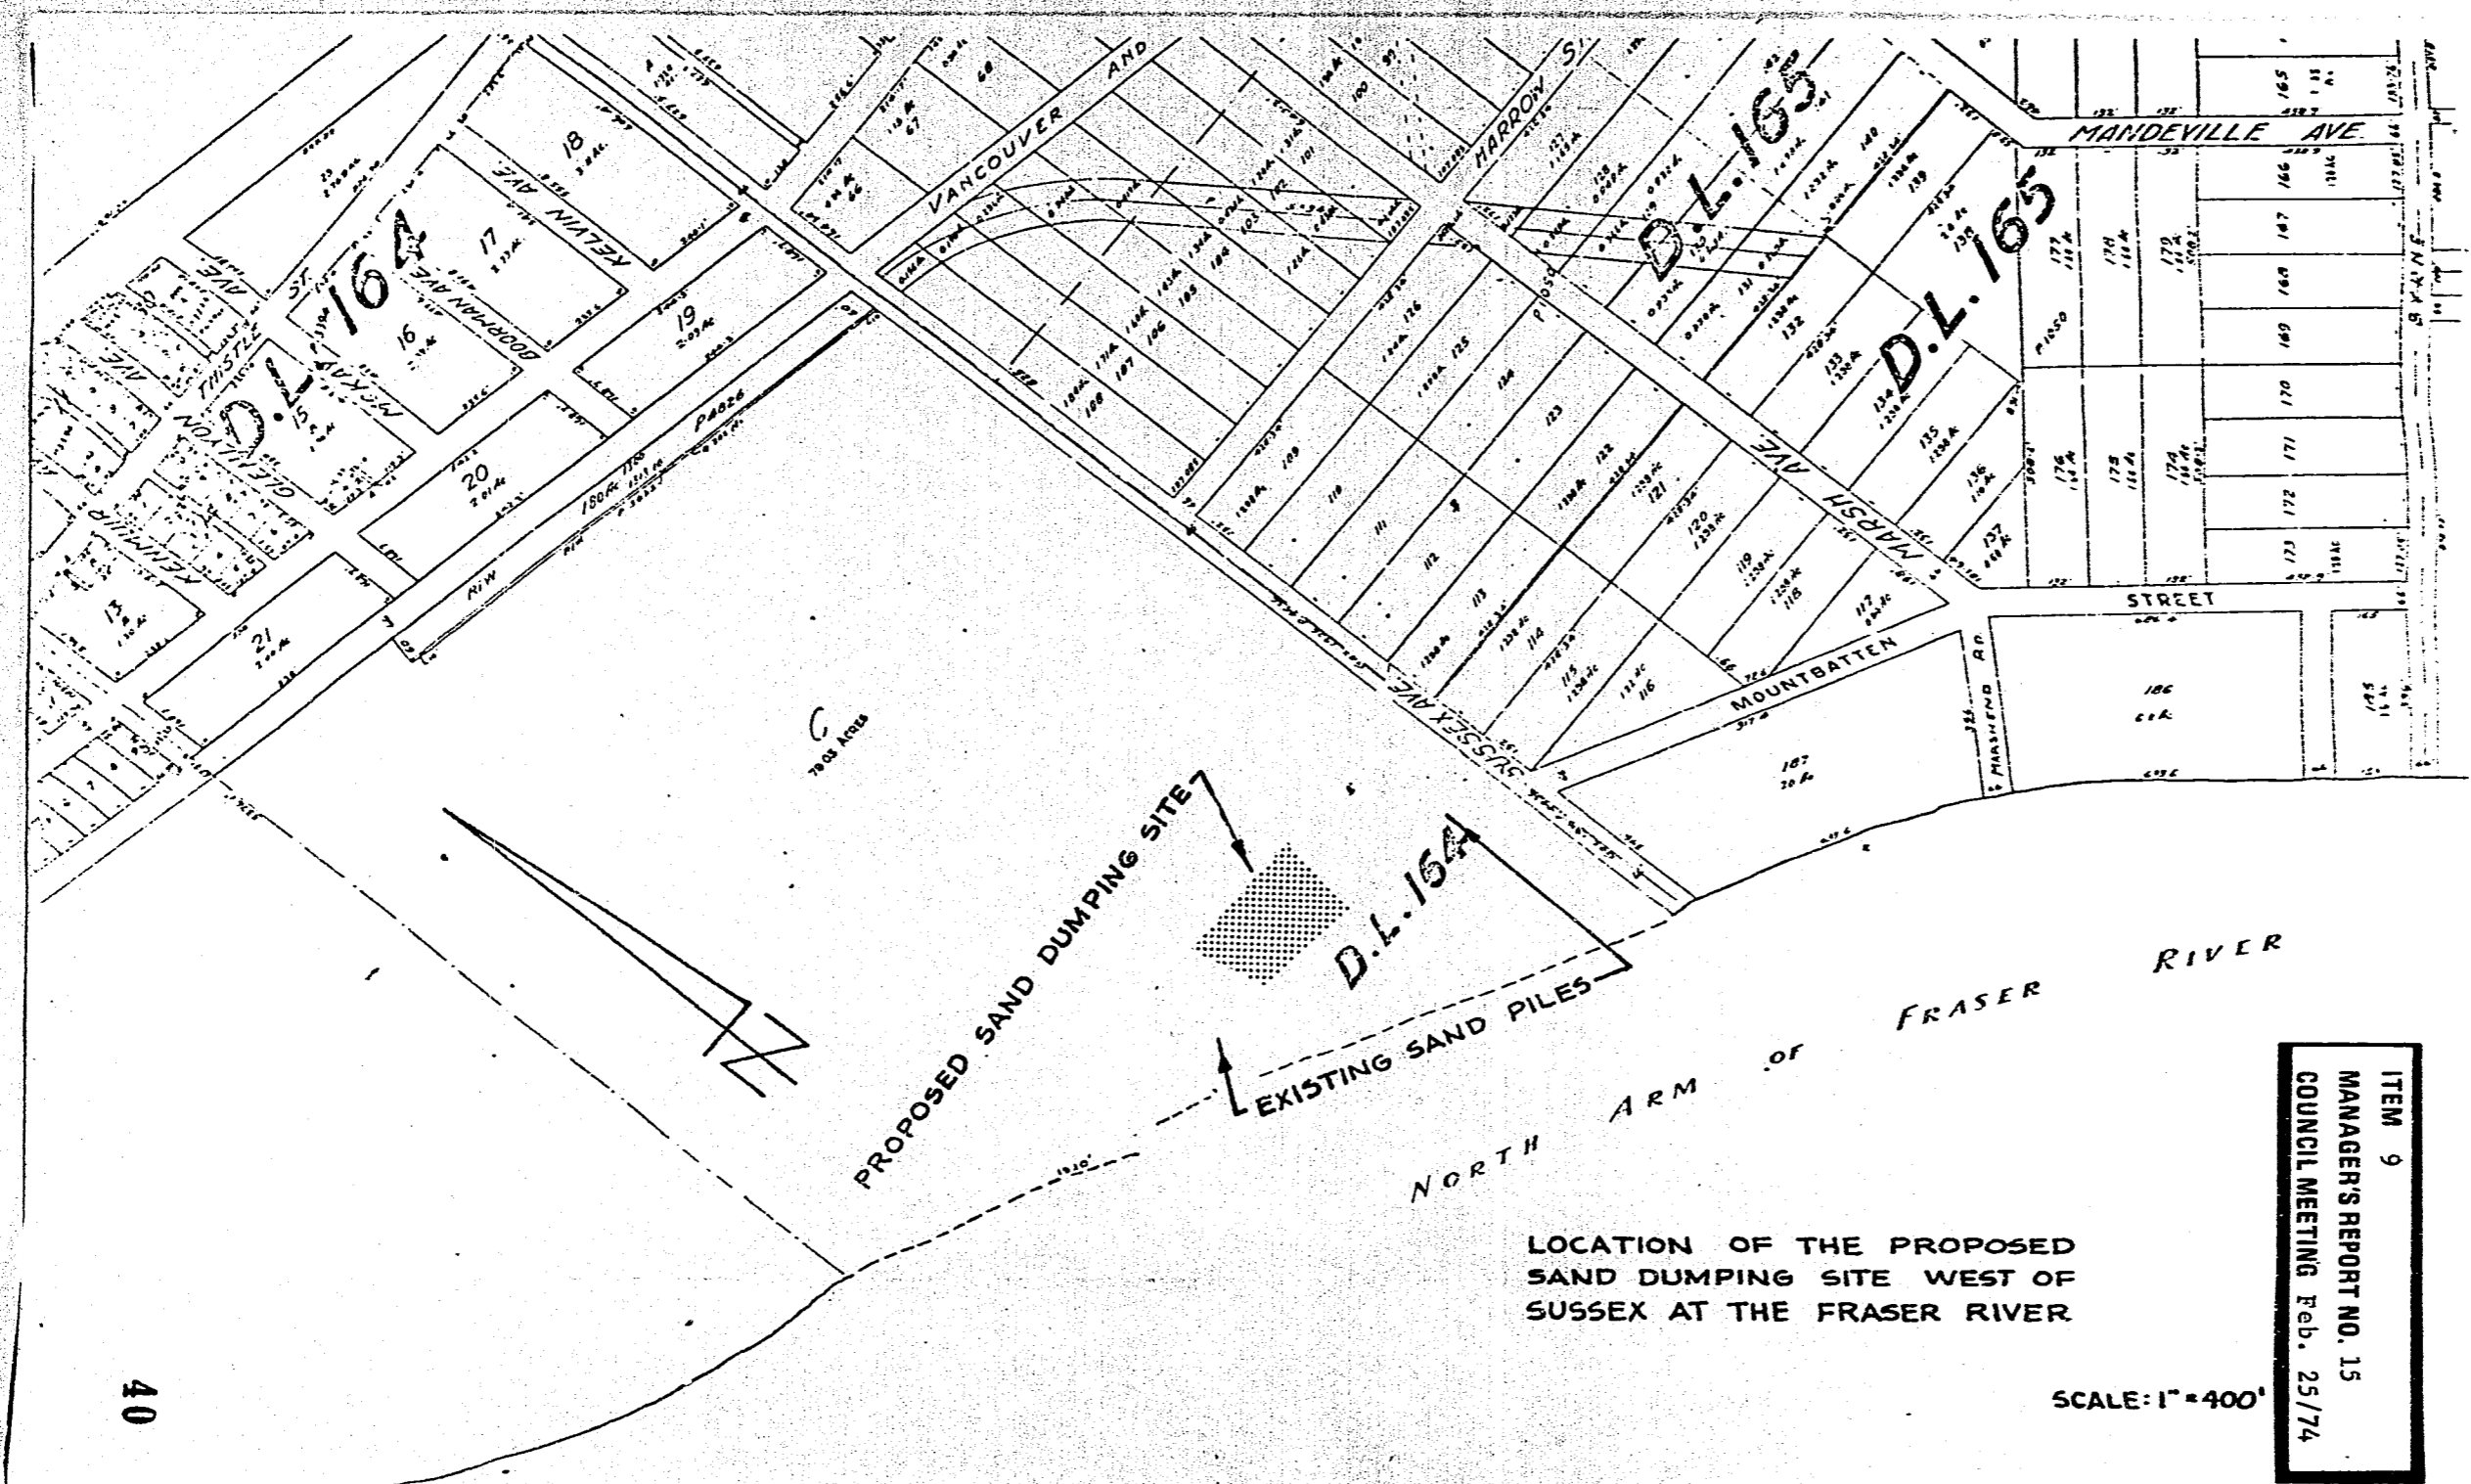

Kenneth J. McEwan,
Secretary.

KJMc:dhc

c.c. Mr. E. Ward,
Deputy Municipal Clerk.

COMMISSIONERS: J.S. ALSBURY (CHAIRMAN), K.F. FRASER, J.G. HENDERSON, E.J. RIORDAN, W.A. SANKEY

OFFICIALS: N.D. EASTMAN - PORT MANAGER, K.J. McEWAN - SECRETARY, A.G. BROWN - HARBOUR MASTER.



LOCATION OF THE PROPOSED SAND DUMPING SITE WEST OF SUSSEX AT THE FRASER RIVER

SCALE: 1" = 400'

ITEM 9
 MANAGER'S REPORT NO. 15
 COUNCIL MEETING Feb. 25/74