

ITEM 28

MANAGER'S REPORT NO. 47

COUNCIL MEETING July 7/75

BRITISH COLUMBIA TELEPHONE COMPANY

768 SEYMOUR STREET, VANCOUVER, CANADA V6B 3K9 TELEPHONE: 683-5511 AREA CODE 604
TWX NUMBER 610-922-6044

Our File: ROW 1-6-M

PLEASE ADDRESS YOUR REPLY
TO THE UNDERSIGNED

May 9, 1975

Burnaby Parks and
Recreation Department,
Municipal Hall,
4949 Canada Way,
Burnaby 2, B.C.

Attn: Secretary of the Central
Park Committee

Dear Sirs:

Re: Underground Facilities on the
South East Corner of Central Park


This letter is a request, for consent, from the Central Parks Committee to place underground facilities through Crown Land in the South East corner of Central Park better described as: Block "A" of Lot 2 of District Lot 151, Group 1, Plan 3443, New Westminster District. I have enclosed Plan EP-D-2521 which gives the specifications of our facilities, as well as a copy of a portion of Plan 44869 to show the proposed easement location.

Mr. Paul Stockstad has looked at the proposed site and has indicated to our Mr. K. Jones that he will recommend approval.

If the Central Parks Committee approves our proposal, I will contact the Department of Lands, Forests and Water Resources informing them of your consent and arrange for the execution of the easement documents.

Our Engineering Department has informed me that construction is scheduled to commence June 2, 1975, so your hurried attention with this matter would be most appreciated.

Yours very truly,

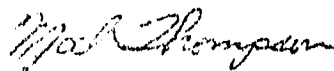


M. THOMPSON
Real Estate & Right-
of-Way Supervisor

MT/jab
Encl.



PATTERSON AVE.

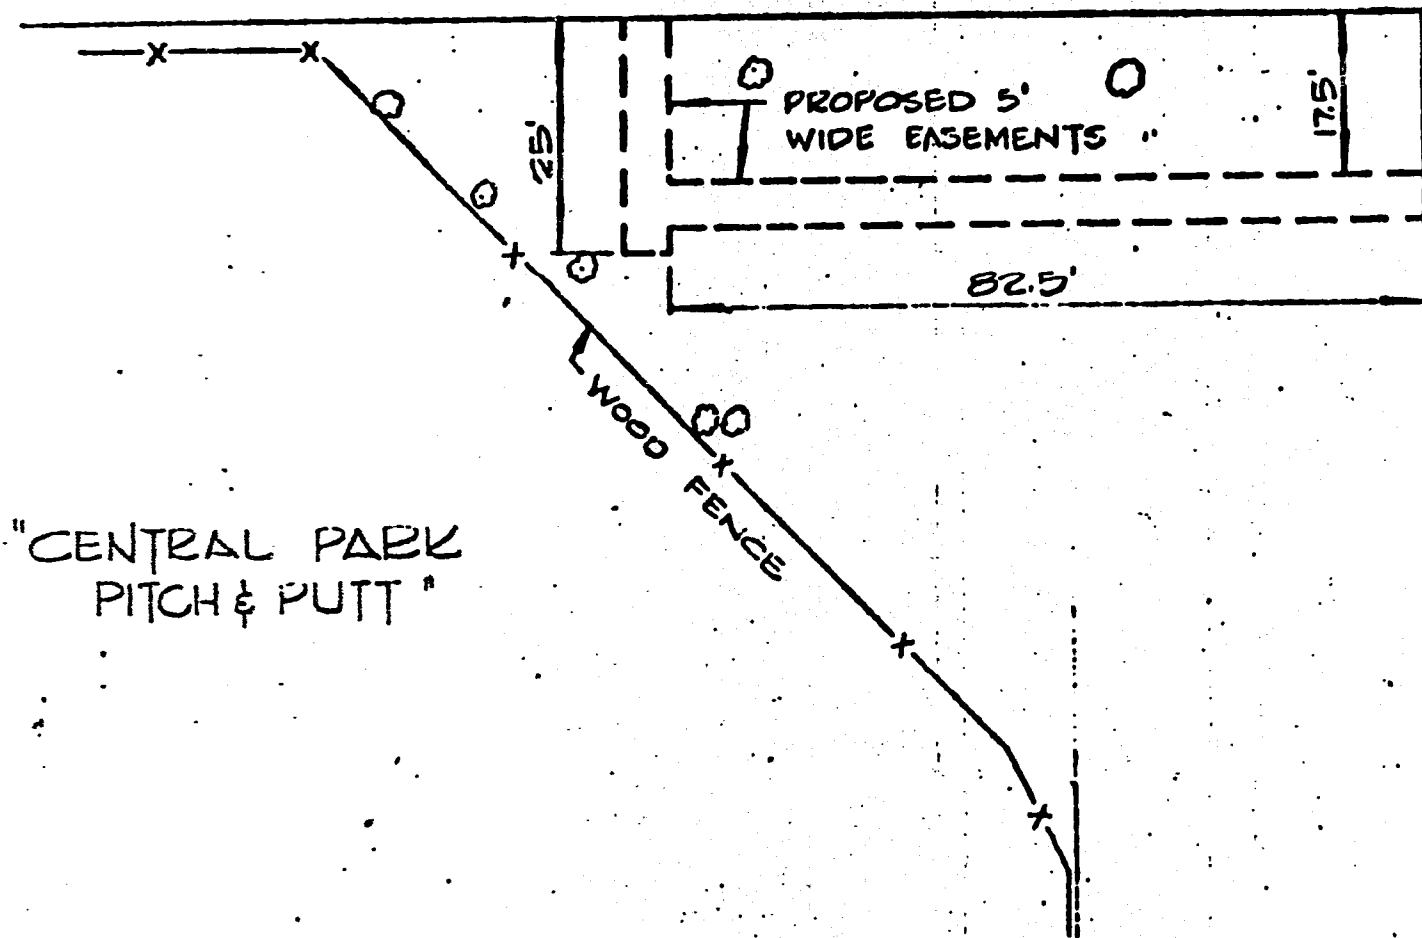

"CENTRAL PARK PITCH & PUTT"

IMPERIAL ST.

DETAIL - PROPOSED EASEMENTS

SCALE 1" = 20'

ITEM 28 MANAGER'S REPORT NO. 47 COUNCIL MEETING July 7/75



PATTERSON AVE.

IMPERIAL ST.

A | CONT. ON SH. 1 | A

4-4" DUCTS
DIRECT BURIED

PROPOSED
5' EASEMENTS
90° BENDS


EXIST. MH 235

3' RAD - 90° BENDS

FOR DETAILS OF MS² (2700*)
FAD CEE ECT DWG
HOM-B-1408-G


2-4" DUCTS
DIRECT BURIED

EXIST. IS WAT

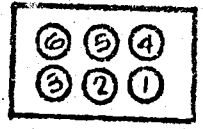

- DUCT LAYOUT -
PLAN VIEW MS²
N.T.S

ITEM 28
MANAGER'S REPORT NO. 47
COUNCIL MEETING July 7/75

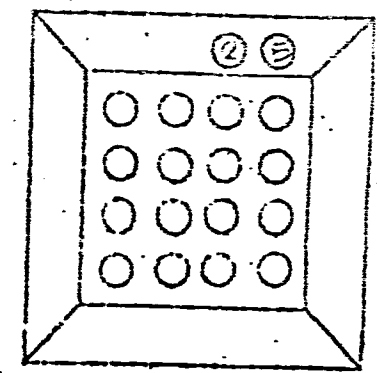

WEST WINDOW
MH 235

214