


ITEM	13
MANAGER'S REPORT NO.	27
COUNCIL MEETING	Apr. 12/77

134


3.0 RECOMMENDATION:

It is recommended THAT the subject application for Strata Titling be granted approval by Council, subject to the fulfillment of Sections 6.1 through 6.7 of the Guidelines for Duplex Condominiums and Conversions.

ALP
PDS/sam
Attach.


A. L. Parr
DIRECTOR OF PLANNING

ITEM 13
 MANAGER'S REPORT NO. 27
 COUNCIL MEETING Apr. 12/77

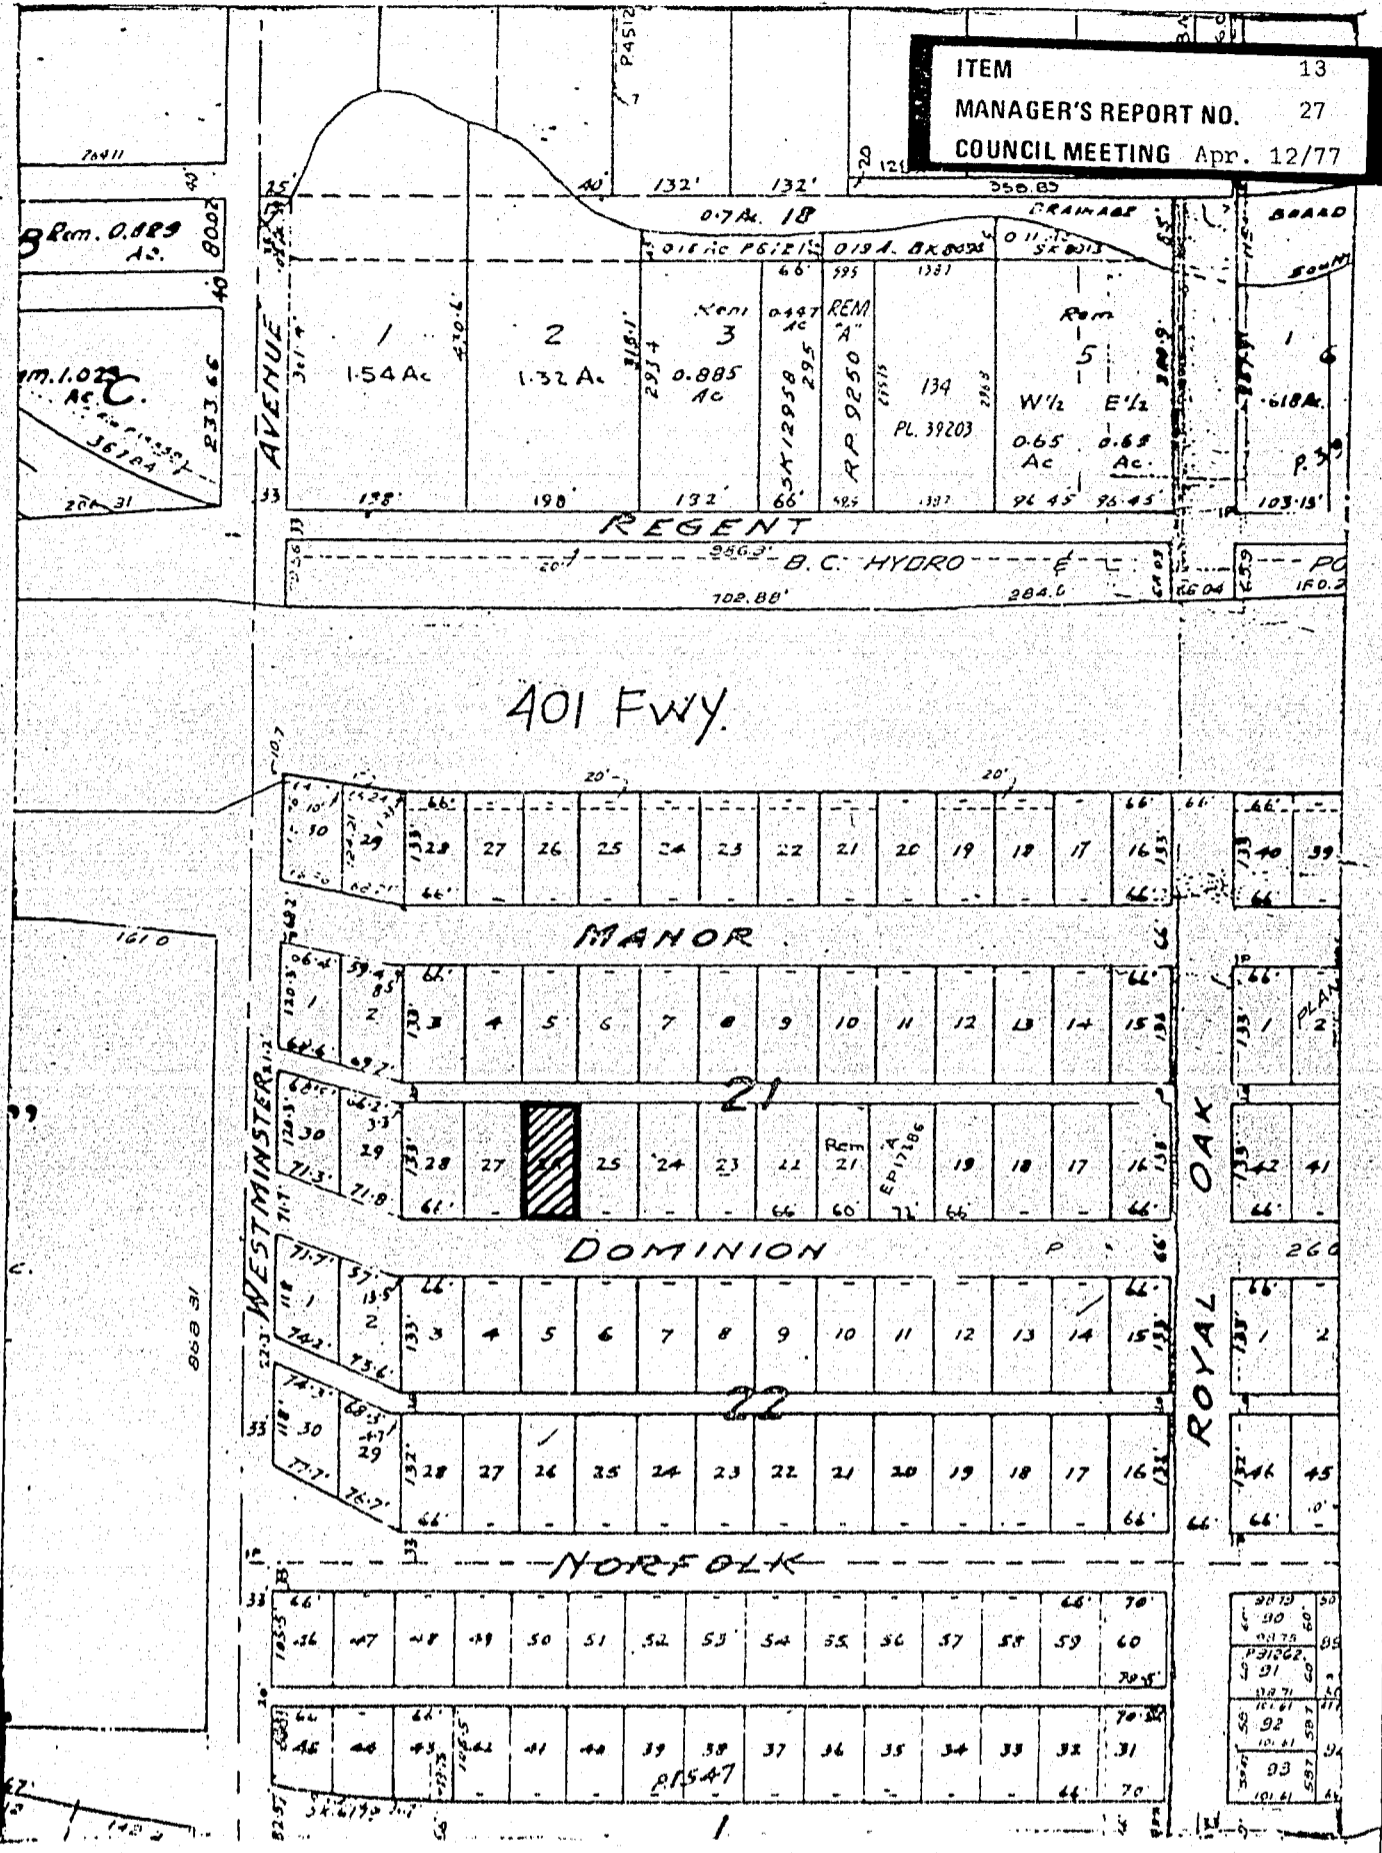

Date
 APRIL/77

Scale
 1"=200'

Drawn By
 P.D.S.



Burnaby Planning Department



STRATA TITLE REFERENCE #18/76