

ITEM	9
MANAGER'S REPORT NO.	70
COUNCIL MEETING	1978 10 10

RE: BY-LAW NO. 7257 AND BY-LAW NO. 7263

The following report from the Municipal Engineer contains background information on two By-laws which appear on the agenda for the 1978 October 10 meeting of Council.

Sketches showing the locations of the two truncations are attached.

RECOMMENDATION:

1. THAT the report of the Municipal Engineer be received for information purposes.

* * * * *

TO: MUNICIPAL MANAGER 78 10 04

FROM: MUNICIPAL ENGINEER

SUBJECT: BY-LAW NO. 7257 AND NO. 7263

RECOMMENDATION:

1. THAT this report be received for information purposes.

On the Council Agenda for 1978 October 10, there appears two By-laws for Council's consideration, No. 7257 and No. 7263. The properties to which these By-laws refer are required in conjunction with current Local Improvement Programs.

The property referred to in By-law 7257 is a truncation from a school property at Kitchener and MacDonald. The necessary Order-In-Council has been passed authorizing the conveyance from the School Board to the Municipality of the truncation. It is required, however, to prepare a plan and a dedication by-law for land registry purposes.


The By-law to which By-law No. 7263 refers is a truncation at the corner of Douglas and Goring. The Land Agent has negotiated this acquisition for the sum of \$1.00.

This is for the information of Council.

E. E. Olson
MUNICIPAL ENGINEER

VMT/ch

cc: Municipal Clerk

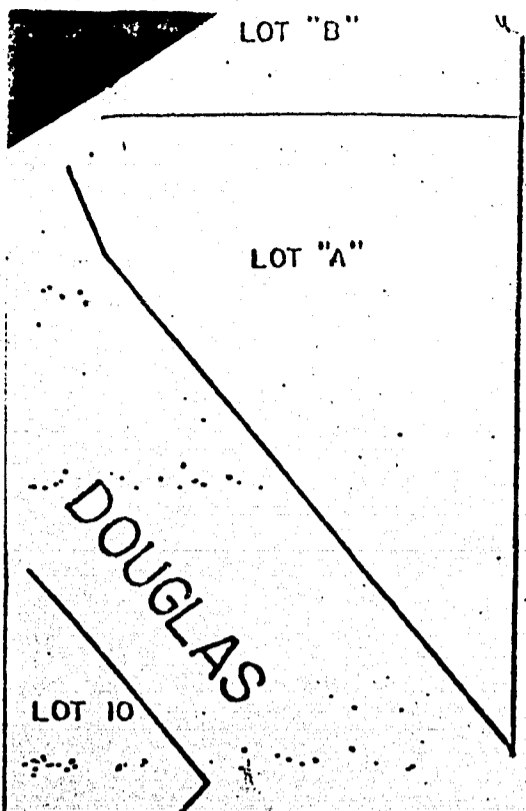


AVENUE

ITEM 9
 MANAGER'S REPORT NO. 70
 COUNCIL MEETING 1978 10 10.



LOT "D" 137
 BLK. 24 & 25
 P. 11323

BURNABY SCHOOL BOARD
 1351 GILMORE AVENUE
 BURNABY, B.C.

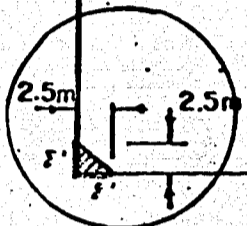

KITCHENER

STREET

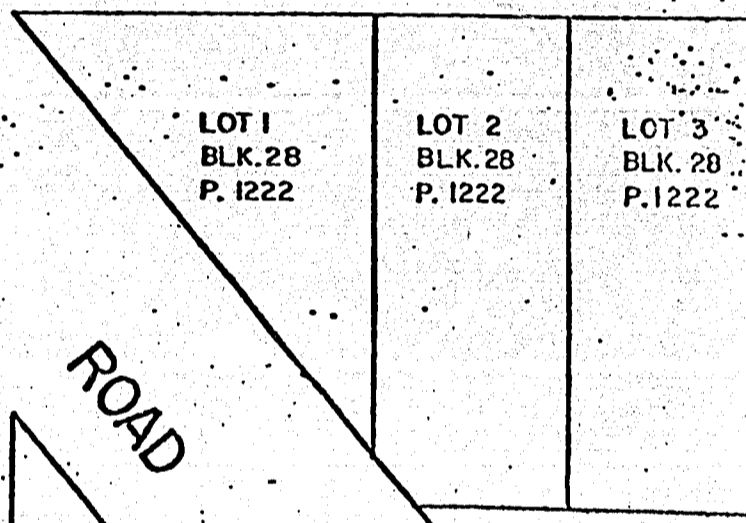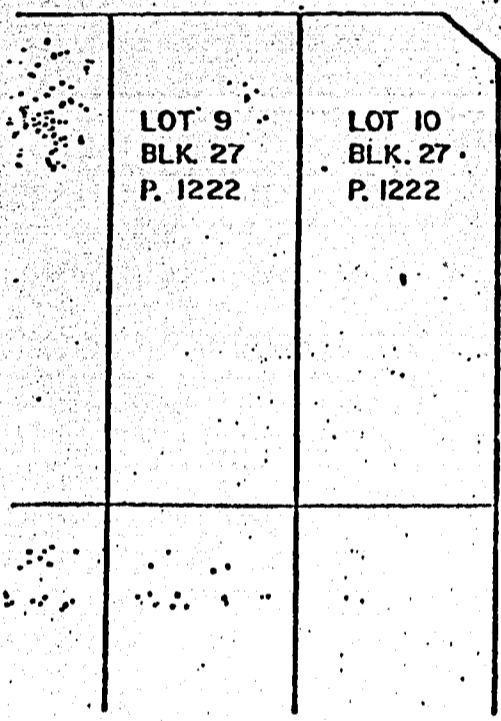

MCDONALD

ROAD

BY-LAW 7257

PROP. LAND ACQUISITION
 KITCHENER STREET
 AT MCDONALD AVENUE

No.	DATE	REVISION
CORPORATION OF THE DISTRICT OF BURNABY ENGINEERING DEPARTMENT DESIGN DIVISION		
DESIGNED BY.....	SCALE 1" = 50'	
DRAWN BY..... IER	DATE FEB. 8, 1978	
CHECKED BY.....	DWG. NO. 1789	

DL 125

REM. 1

GORING STREET

GRIMWOOD CONSTRUCTION CO.
1193 KINGSWAY
VANCOUVER, B.C.

496 042E

PROP. LAND ACQUISITION

R = 6.1m

LOT 1
PARCEL A
PLAN 7680

DOUGLAS ROAD

2444

ITEM
MANAGER'S REPORT NO. 70
COUNCIL MEETING 1978 10 10

BY-LAW 7263

PROP. LAND ACQUISITION
S.E. CORNER
GORING - DOUGLAS RD

CORPORATION OF THE DISTRICT
ENGINEERING DEPARTMENT
DESIGN DIVISION

DESIGNED BY A.K.
DRAWN BY L.M.
CHECKED BY
APPROVED *[Signature]*

SCALE 1:500
DATE FEB 16, 1978
DRAWING NO. L. 1791

REVISION

138