

RE: LETTER FROM MR. & MRS. WILLIAM A. MOORE, 6595 DEER LAKE DRIVE
BURNABY, B.C. V5E 2L9 RE TRES PASSING ON PRIVATE PROPERTIES
ON THE SOUTH SIDE OF DEER LAKE

MUNICIPAL MANAGER'S RECOMMENDATION:

1. THAT the recommendation of the Director Recreation & Cultural Services be adopted.

* * * * *

1984 AUGUST 01

TO : MUNICIPAL MANAGER
FROM: DIRECTOR RECREATION & CULTURAL SERVICES
RE : LETTER FROM MR. AND MRS. MOORE, 6595 DEER LAKE DRIVE
PRIVATE PROPERTIES ON THE SOUTH SIDE OF DEER LAKE

RECOMMENDATION:

1. THAT a copy of this report be sent to Mr. and Mrs. Moore, 6595 Deer Lake Drive, Burnaby, B.C.

REPORT

Appearing on this Agenda is a letter from Mr. and Mrs. W.A. Moore regarding trespass on private properties on the south side of Deer Lake.

Parks staff met with Mrs. Moore on the morning of 1984 August 01, and subsequently at a meeting of the Parks & Recreation Commission that same date the Commission agreed to take certain actions intended to alleviate the trespass problems.

Trail construction, signing and fencing will steer park users onto parks property only and trail maps, which are posted around Deer Lake, will be altered to emphasize that circumnavigation of the lake is not possible and pointing out specifically where private property exists.

A copy of Drawing No. 37-2-25s, which the Commission reviewed, is attached showing the location of the Moore property and the other private properties involved.

DG:ps
Attach.

DENNIS GAUNT
Director Recreation &
Cultural Services



cc: Director Planning & Building Inspection
Officer-in-Charge. R.C.M.P.

ITEM (Supplementary) 16
 DIRECTOR'S REPORT NO. 16
 COMMISSION MEETING 84 08 01

ITEM 15
 MANAGER'S REPORT NO. 50
 COUNCIL MEETING 84/08/07

FORMER
 CAKALLA LANDS


8' HIGH FENCE

150

UNSUPERVISED
 SWIMMING AREA
 SWIMMING PROHIBITED

TRAIL TO BE
 REORIENTED & AN
 OBSTRUCTION PLACED
 TO PREVENT ACCESS
 TO PRIVATE ROAD

DEER
 LAKE

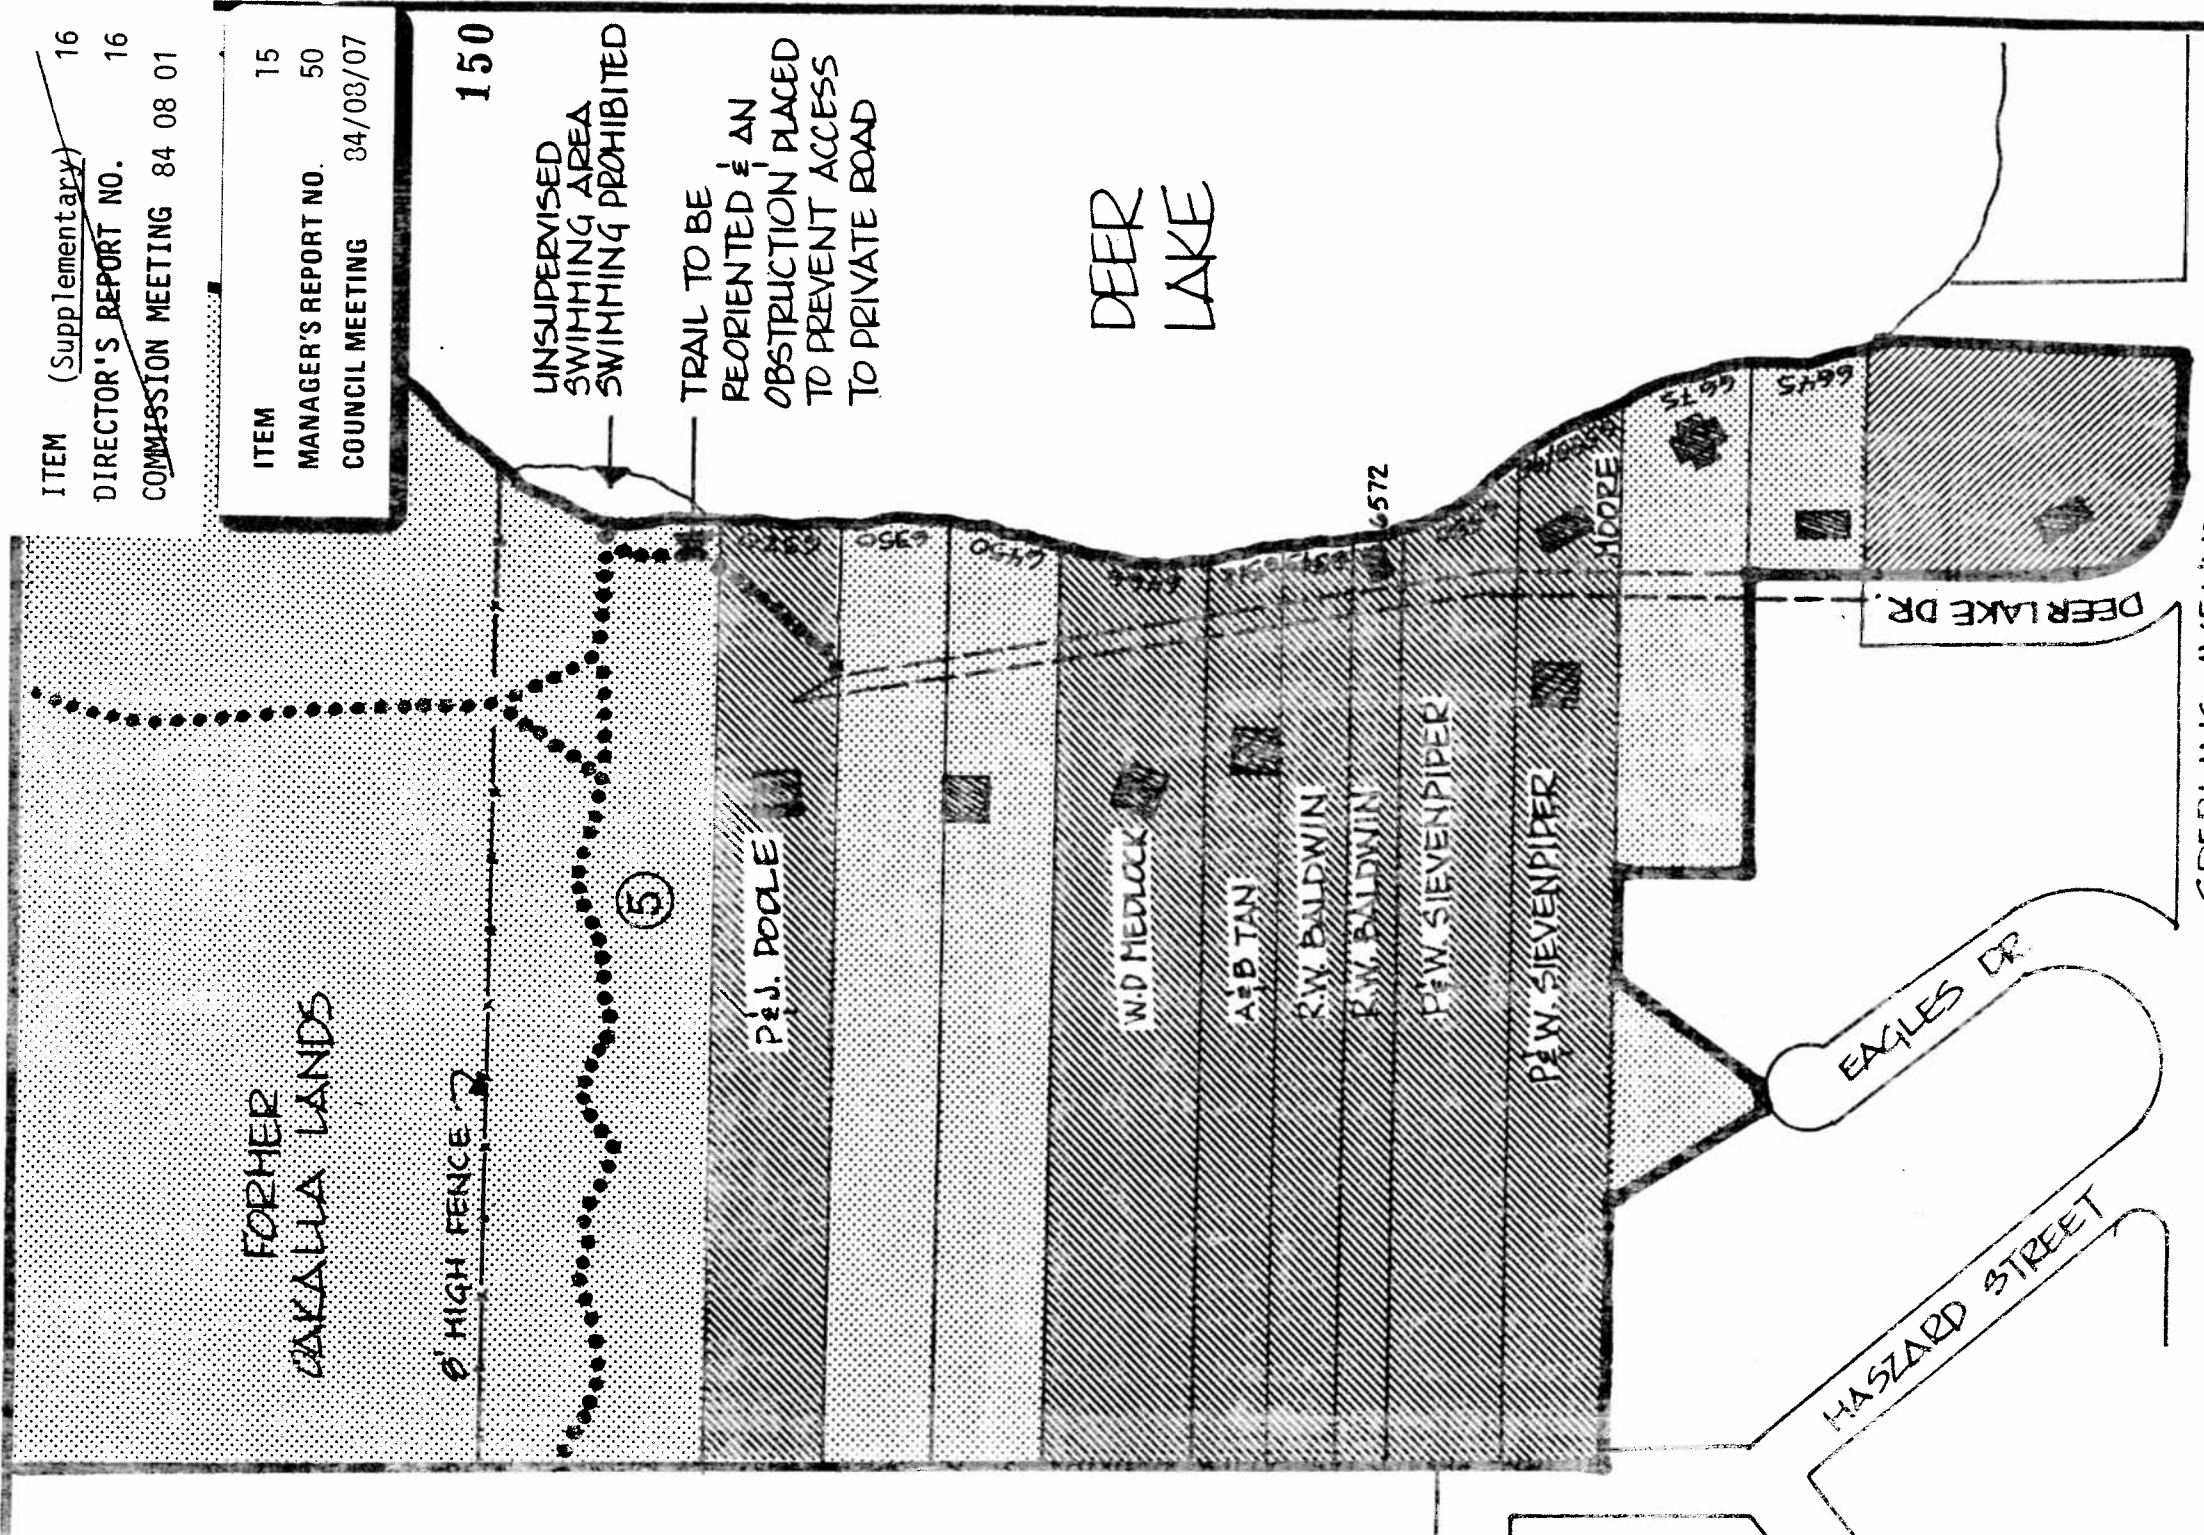

PRIVATE PROPERTY MUNICIPAL PROPERTY

BURNABY PARKS AND RECREATION DEPARTMENT

ACCESS FROM PARK PROPERTY ONTO PRIVATE PROPERTY ON
 THE SOUTH SIDE OF DEER LAKE

DRAWN BY L.W. · JULY 1984 · SCALE - 1"=200' · DWG. NO. OP. 1-2-7.5s