

ITEM 9
MANAGER'S REPORT NO. 24
COUNCIL MEETING 87/04/06

RE: LETTER FROM MR. AND MRS. SEITZ, 4910 NORFOLK ST., BURNABY, B.C., V5G 1G1
MANOR STREET EXTENSION

MUNICIPAL MANAGER'S RECOMMENDATION:

1. THAT the recommendation of the Director Engineering be adopted.

* * * * *

TO: MUNICIPAL MANAGER 1987 APRIL 01
FROM: DIRECTOR ENGINEERING
SUBJECT: MANOR STREET EXTENSION

RECOMMENDATION:

THAT Kasper and Shirley Seitz receive a copy of this report.

R E P O R T

This report is in response to a submission from Kasper and Shirley Seitz of 4910 Norfolk Street, Burnaby, B. C., V5G 1G1, dated 1987 March 24.

On 1986 December 18, Mr. Michael O'Callaghan, Branch Manager of Kwikasair Express, 4878 Manor Street, Burnaby, wrote a letter to our Planning and Building Inspection Department enquiring into the possibility of opening Manor Street between Westminster and Beta Avenues.

At the present time the Municipality has the right-of-way for Manor Street from Westminster Avenue to the east property line of Beta Avenue. To complete the necessary right-of-way to build a Manor Street connection to Beta Avenue will require a dedication (shown on the attached sketch) from the Ministry of Transportation and Highways (M.O.T.H.).

On 1987 January 09, the Planning and Building Inspection Department wrote to Mr. D. Doyle, Regional Director, M.O.T.H., to request approval for Burnaby to use the necessary small portion of the M.O.T.H. right-of-way to construct the Manor Street connection. Should we receive approval from M.O.T.H. to use their right-of-way we will place the Manor Street connection in the appropriate Capital Budget item for Council consideration.

Mr. Seitz was contacted on Wednesday afternoon and the subject item was discussed with him.


HB:ml
Attach.


DIRECTOR ENGINEERING

cc: Director Planning and Building Inspection

Portion of Hwy. 1 R/W
req'd for Manor St.

SEE FACET B-10

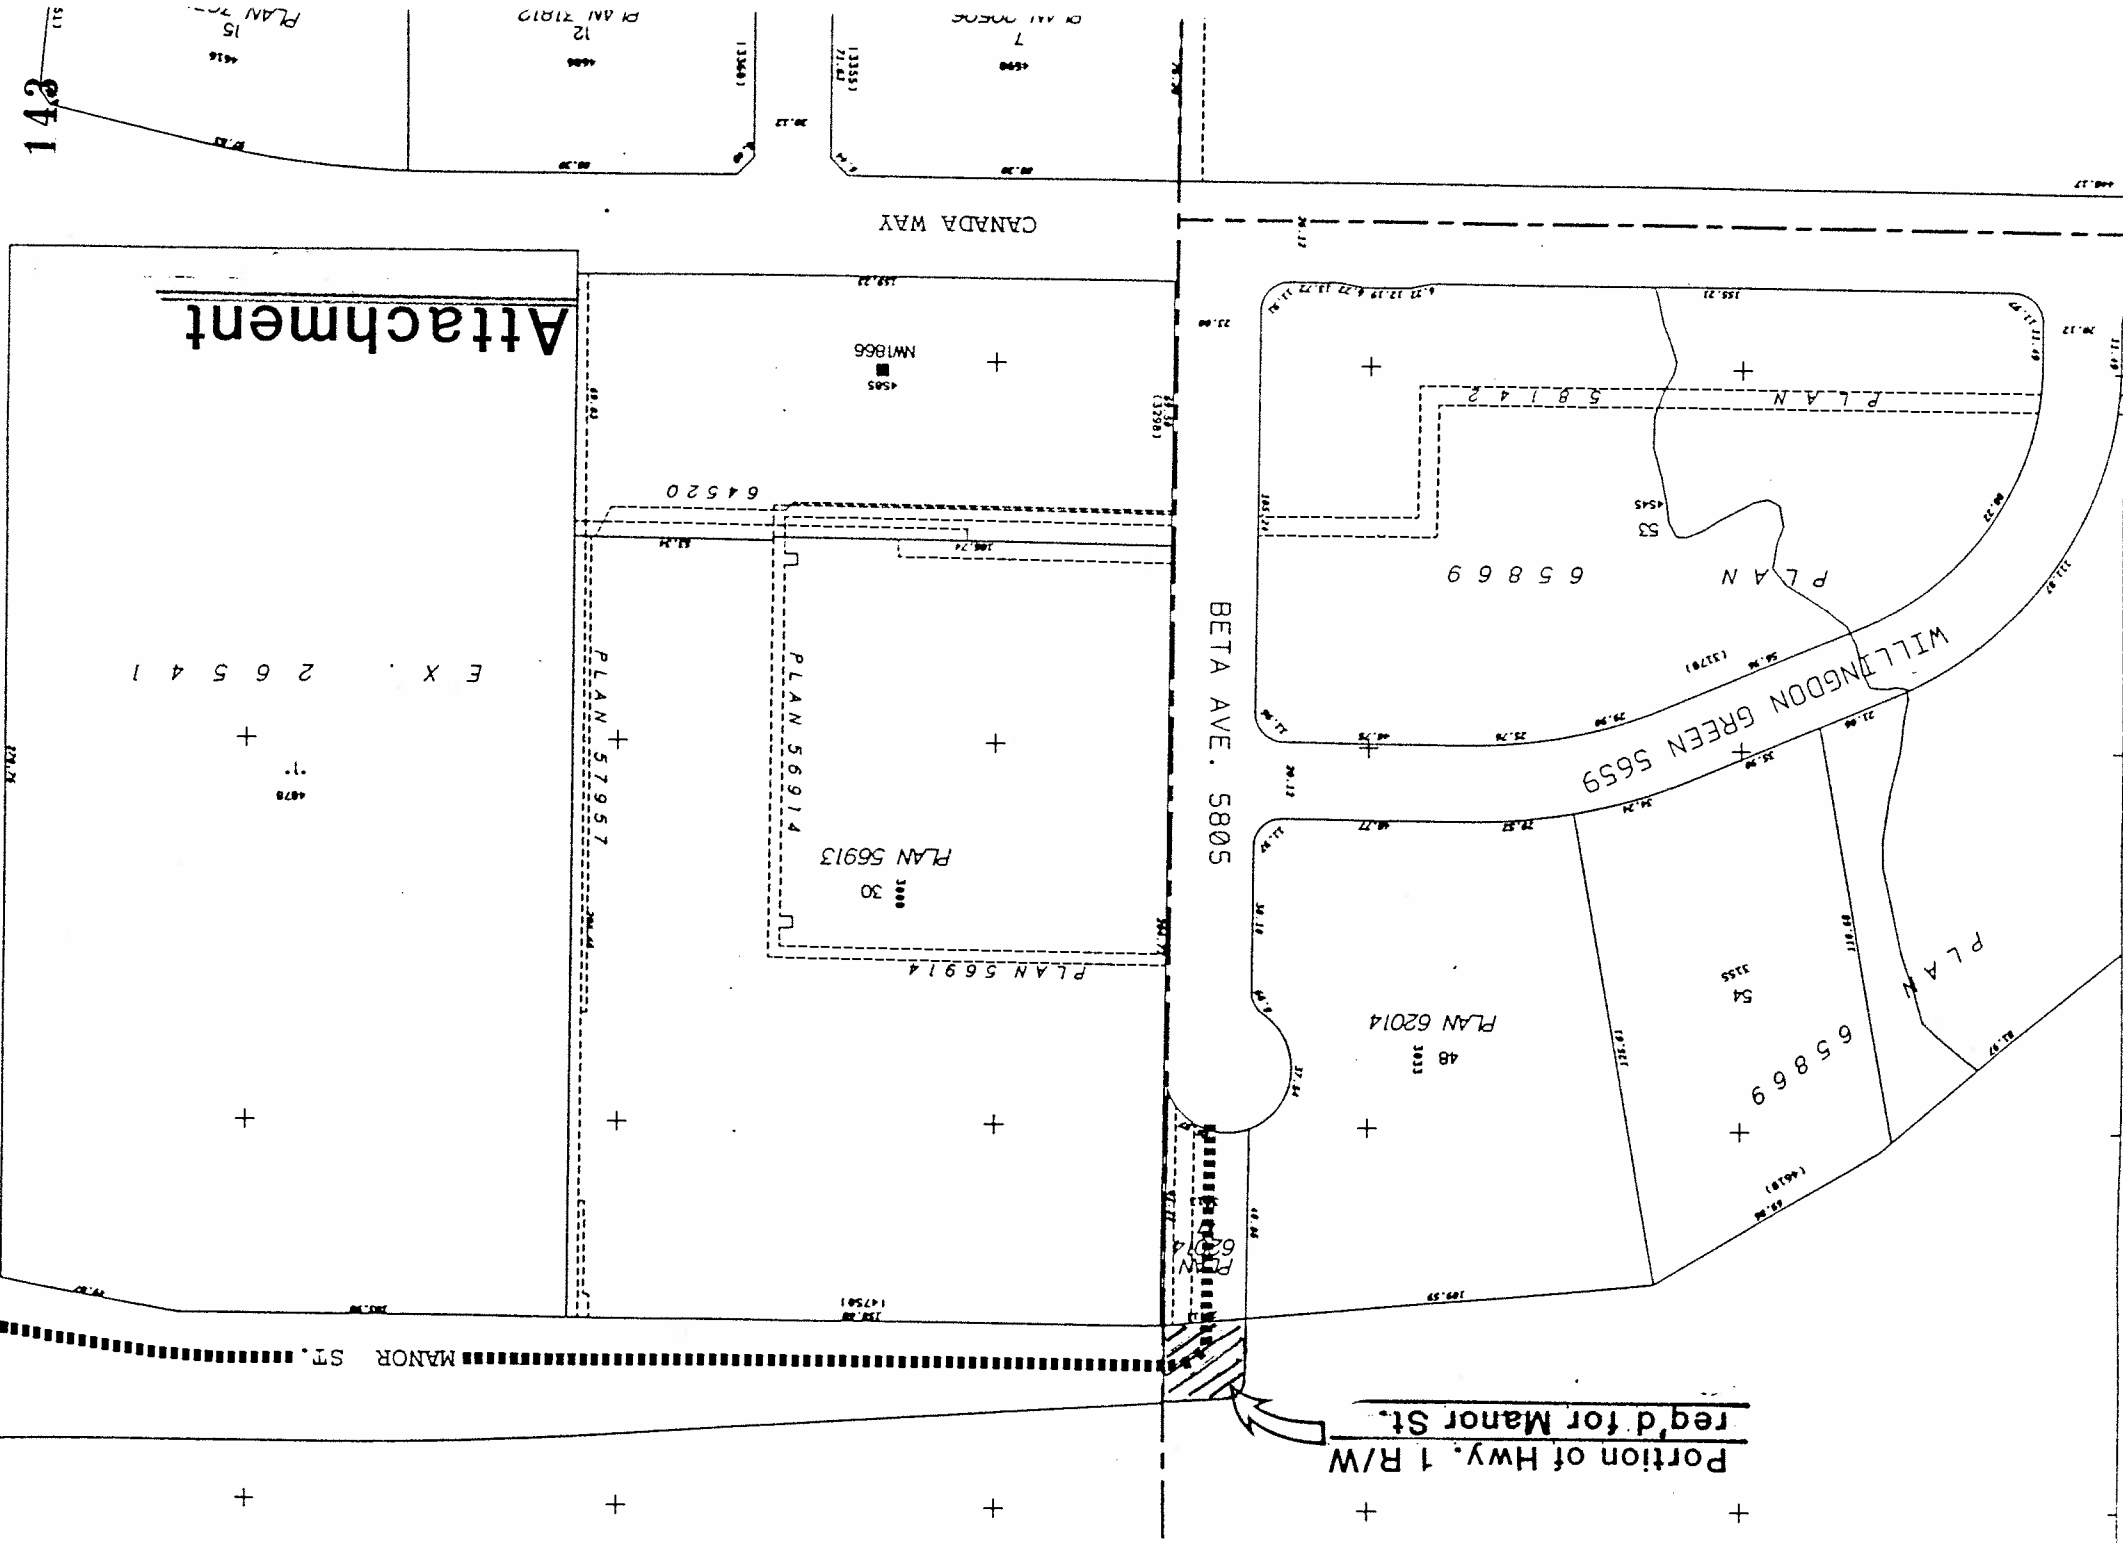

142

WESTMINSTER AVE. 5907

ITEM
MANAGER'S REPORT NO. 9
COUNCIL MEETING 24
87/04/06

