

ITEM 1
MANAGER'S REPORT NO. 17
COUNCIL MEETING 87/03/09

RE: WORK ORDER:

NO. 60-14-104 CENTRAL BOULEVARD AND METROTOWN STATION - CROSSWALK

MUNICIPAL MANAGER'S RECOMMENDATION:

1. THAT the recommendation of the Director Engineering be adopted.

* * * * *

TO: MUNICIPAL MANAGER 1987 MARCH 03
FROM: DIRECTOR ENGINEERING
SUBJECT: WORK ORDER 60-14-104 - CENTRAL BOULEVARD AND
METROTOWN STATION - CROSSWALK

RECOMMENDATION:

THAT Work Order 60-14-104 - Central Boulevard and Metrotown
- Crosswalk, be approved.

60 14 104 Central Boulevard and Metrotown
Station. To provide pedestrian
crosswalk, overhead amber flashers
and signing.
CHARGE: 1986 Capital Budget \$ 7,500
Code 14 - Traffic
Management

ADDITIONAL INFORMATION: This work order involves the installation of a marked and signed pedestrian crosswalk supplemented by davit-mounted overhead amber flashers and signing. We will also be barricading off the bus crossing of the B. C. Hydro tracks and providing a walking facility on the south side of Central Boulevard to the proposed crosswalk to the new relocated bus loop. This crosswalk will be approximately 20 metres east of the existing bus crossing of the B. C. Hydro tracks. (See attached sketch.)


DIRECTOR ENGINEERING


HB:m1
Attach.

cc: Director Finance
Traffic Supervisor



ITEM 1
 MANAGER'S REPORT NO. 17
 COUNCIL MEETING 87/03/09

102

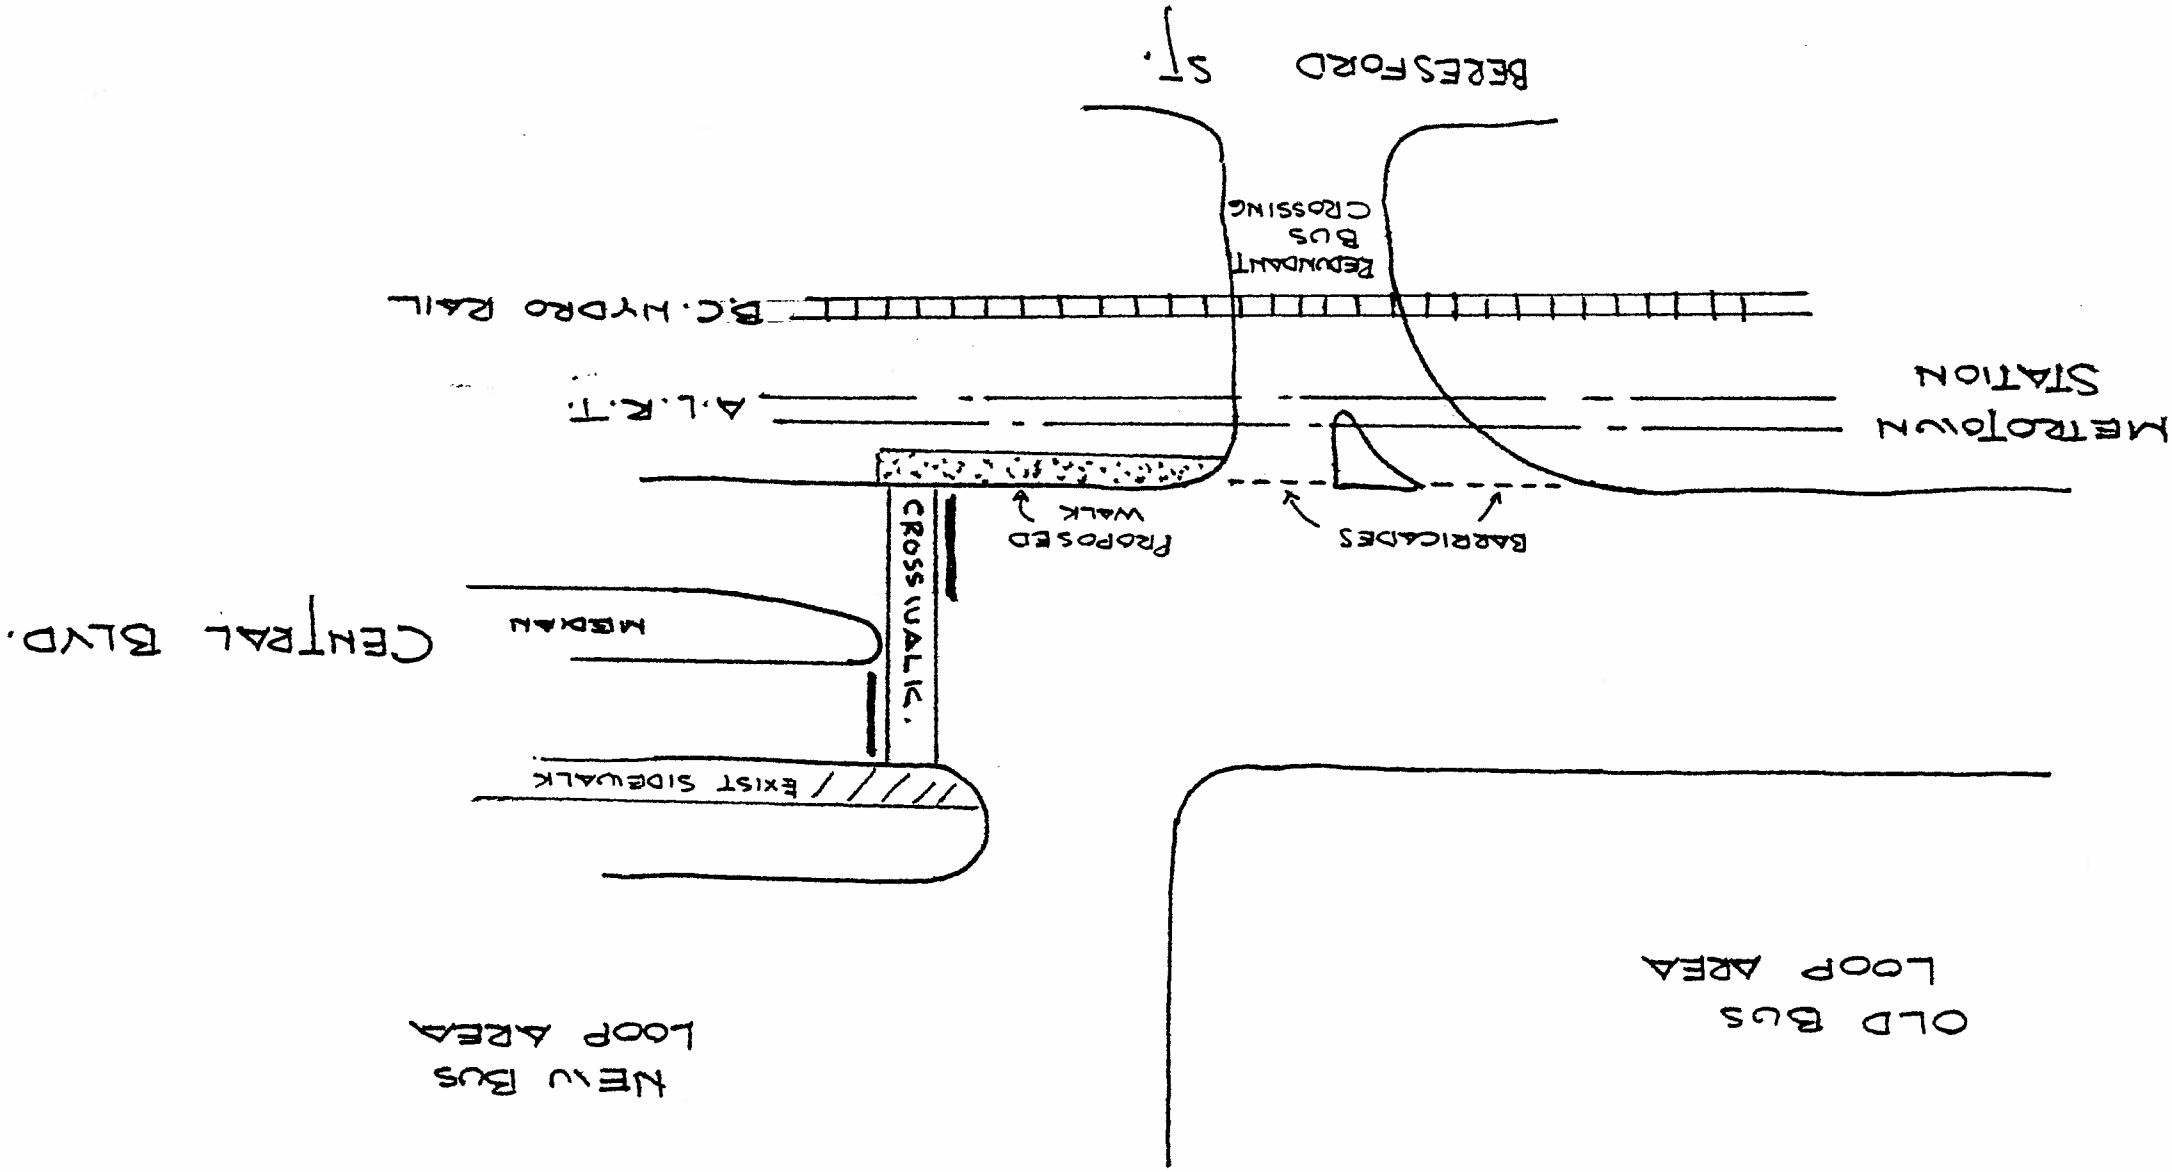

M.T.S.