

RE: RELOCATION OF BUS STOP TO EASTBOUND KINGSWAY
FARSIDE WALTHAM AVENUE

MUNICIPAL MANAGER'S RECOMMENDATION:

1. THAT the recommendation of the Acting Director Engineering be adopted.

* * * * *

TO: MUNICIPAL MANAGER 1989 JULY 11
FROM: ACTING DIRECTOR ENGINEERING
SUBJECT: RELOCATION OF BUS STOP TO EASTBOUND KINGSWAY
FARSIDE WALTHAM AVENUE

PURPOSE: To seek Council approval for a proposed relocation of the existing eastbound Kingsway farside Curragh bus stop to eastbound Kingsway farside Waltham Avenue.

RECOMMENDATION:

1. THAT Council approve the proposed relocation of the existing eastbound Kingsway farside Curragh bus stop to eastbound Kingsway farside Waltham Avenue.

REPORT

B.C. Transit has received a request from the residents of Doug Drummond Manor asking that the above bus stop be relocated as shown on the attached sketch. B.C. Transit support the request as it results in some operational improvements without adversely affecting the spacing of stops within the vicinity. B.C. Transit has referred the matter to Municipal staff for review.

Staff have no objections to the proposed bus stop relocation from an operational perspective. We believe that it would improve transit accessibility for the senior citizens residing in the Doug Drummond Manor without incurring offsetting disbenefits to other transit patrons.


AH:je
Attach.

cc: Traffic Supervisor


W.C. Suter
ACTING DIRECTOR ENGINEERING

ITEM 13
 MANAGER'S REPORT NO. 49
 COUNCIL MEETING 89/07/26

136

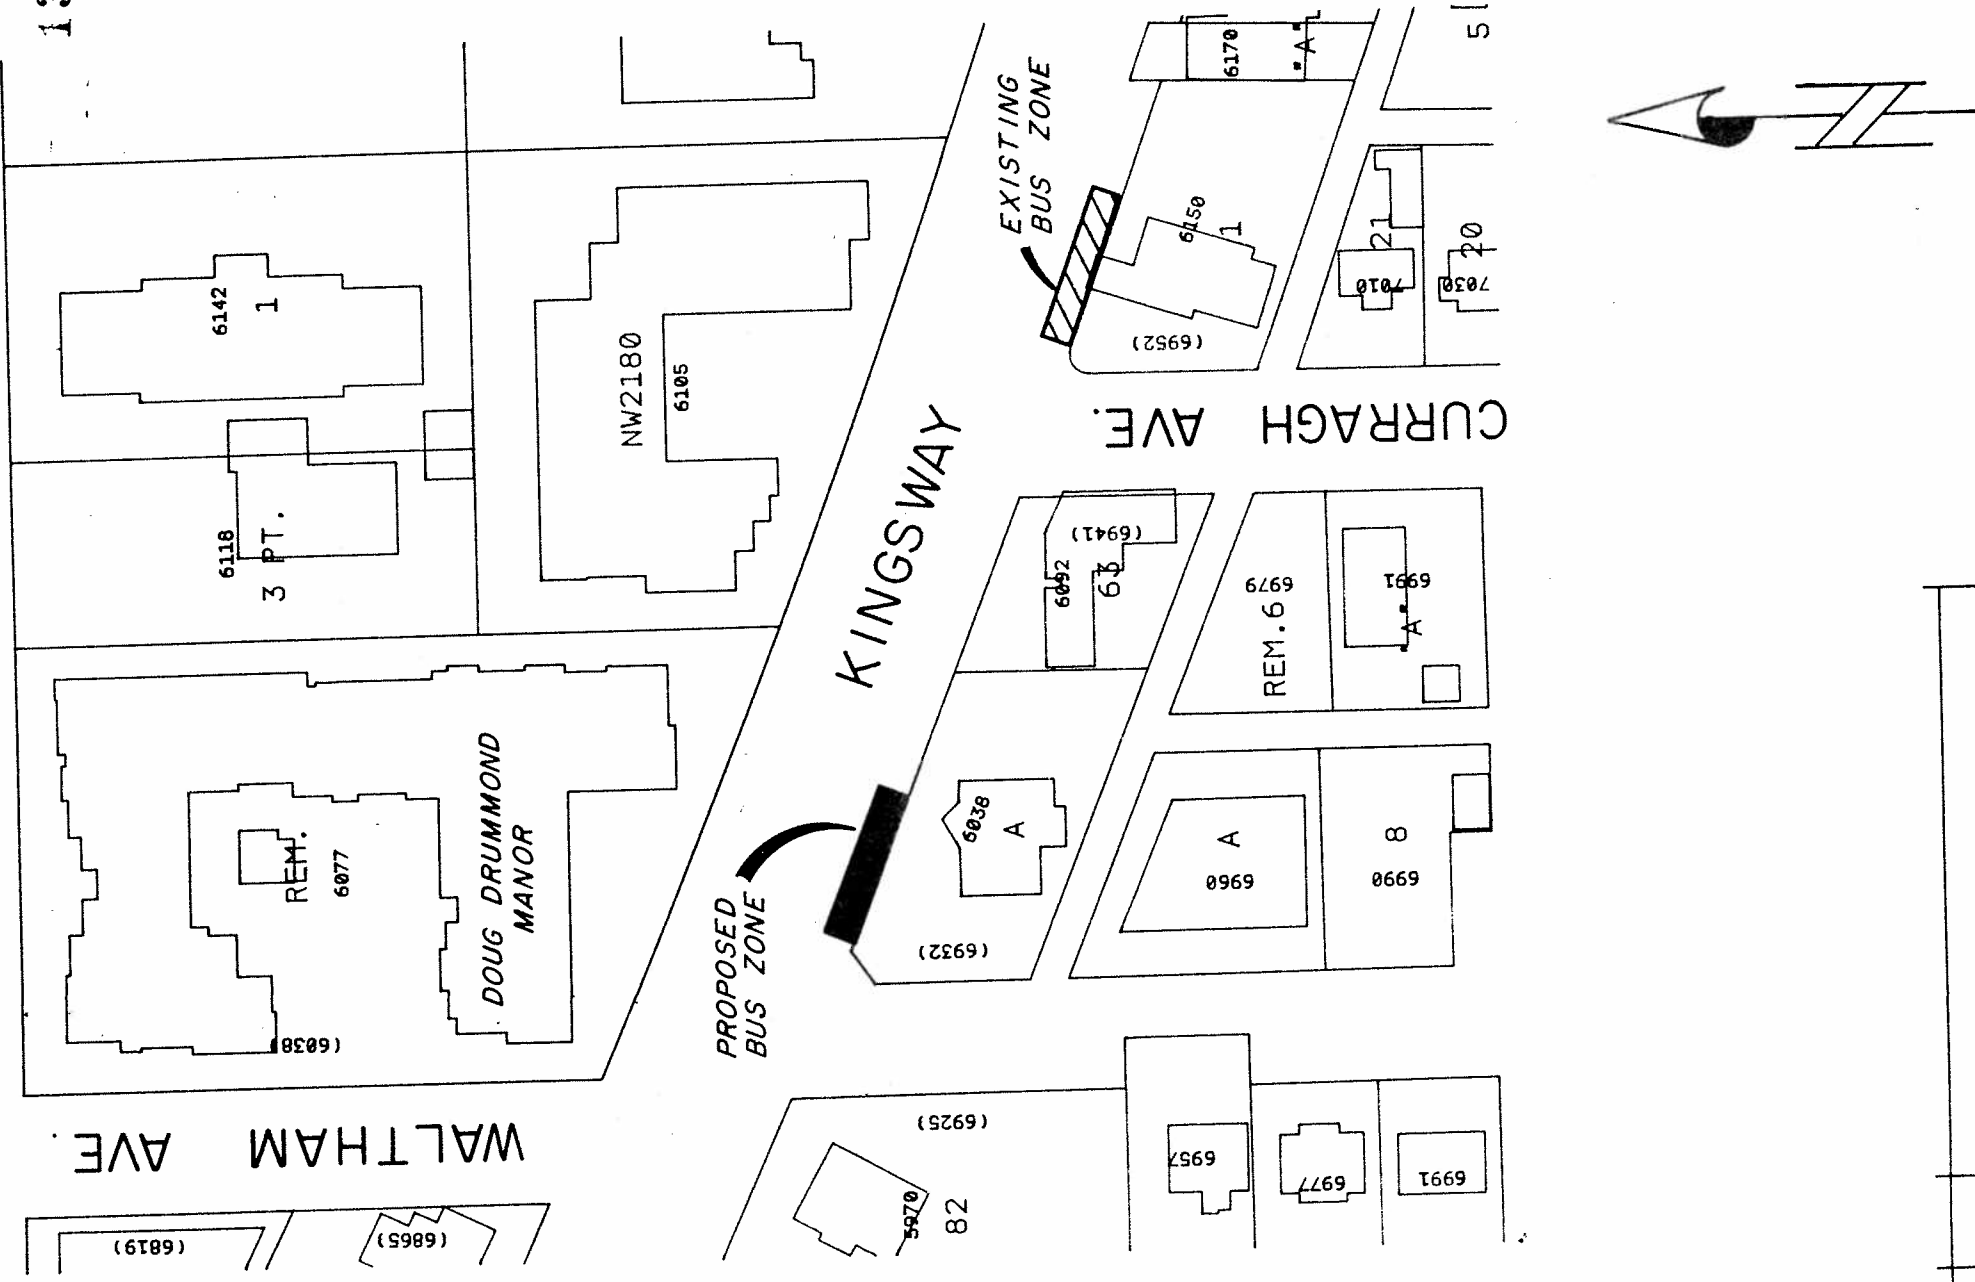

NO.	DATE	REVISION

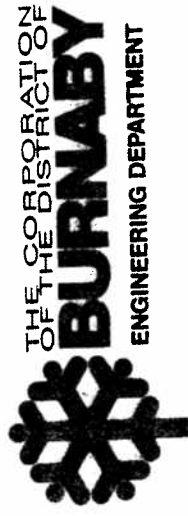

PROPOSED RELOCATION OF BUS ZONE FROM THE KINGSWAY TO CURRAGH INTERSECTION TO THE KINGSWAY - WALTHAM INTERSECTION

DESIGNED BY: _____ DRAWN BY: GS / TS
 APPROVD BY: _____ CHECKED BY: _____
 SCALE: 1:1250
 DATE: 89-07-17
L 2160