

ITEM 13  
MANAGER'S REPORT NO. 50  
COUNCIL MEETING 90/08/13

The Corporation of the District of Burnaby

**INTER-OFFICE COMMUNICATION**

**TO:** MUNICIPAL MANAGER 1990 AUGUST 08

**FROM:** DIRECTOR ENGINEERING

**SUBJECT:** SPEED BUMP INSTALLATION - LANE BETWEEN  
BARNET ROAD & BRAESIDE DRIVE (7300 block)

**PURPOSE:** To provide background information prior to  
Mrs. Carella's appearance at 1990 August 13 Council  
Meeting.

**RECOMMENDATION:**

1. **THAT** this report be received for information purposes.

**REPORT**

Elsewhere on the agenda is a request from Mrs. Carella, 7235 Bayview Drive (alternate address - 7396 Barnet Road), to appear as a delegation before Council. Mrs. Carella wishes to express opposition to the installation of speed bumps in the lane at the rear of the 7300 block Barnet Road (see attached sketch). This report is to provide Council with background information pertaining to the request for speed bumps in the lane.

On 1988 July 12, Mrs. T. Wong, 7326 Barnet Road, telephoned the Engineering Department to request speed bumps for the lane adjacent to her property. A letter (copy attached) outlining speed bump installation policy and the estimated cost (\$630) was sent to Mrs. Wong on 1988 July 14. No further action took place until 1990 July 17, when Mr. R. Davenport, 7345 Braeside Drive, came into the Engineering Department to present a petition requesting the speed bumps and to make payment in the amount of \$630. Two receipts for \$315 were issued, one for Wong and the other for Davenport. The petition supporting the speed bump installation had been signed by residents of 24 out of the 30 properties adjacent to the lane.

The requirements for speed bump installation had been met and staff, on 1990 July 25, proceeded to mark out the bump locations in the lane. On the same day, Mrs. Carella phoned to express her concern regarding the proposed installation and indicated that she wished to appear as a delegation before Council. Staff have delayed installation of the speed bumps in order to afford Mrs. Carella the opportunity to speak before Council.


Staff have also advised Mr. Davenport of the reason for the delay in installation. Mr. Davenport indicated that he also wished to appear before Council in the event that the speed bump installation were not to proceed.

All requirements of the speed bump policy have been met, therefore, unless directed to the contrary, staff would intend to proceed with installation of speed bumps in the subject lane.

  
DIRECTOR ENGINEERING

ITEM 13  
 MANAGER'S REPORT NO. 50  
 COUNCIL MEETING 90/08/13

131

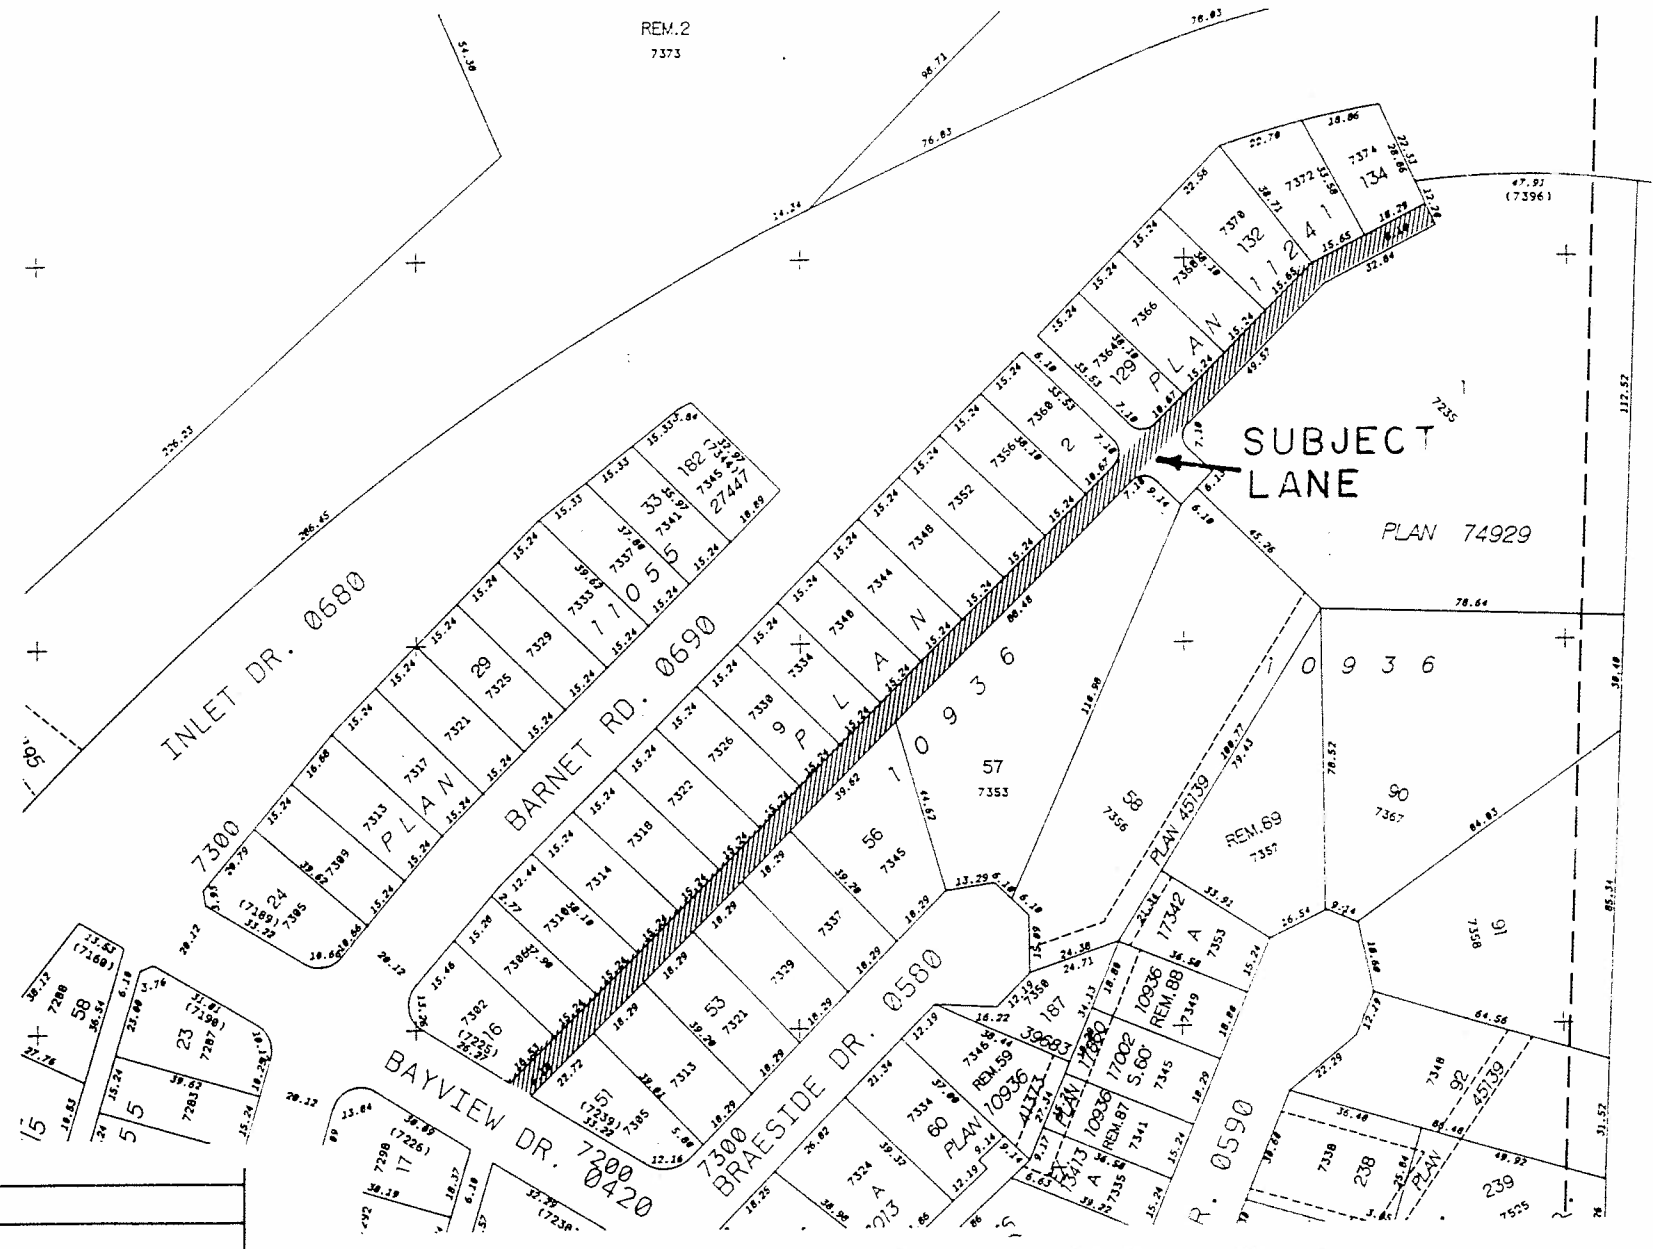

NO.	DATE	REVISION



LANE SOUTH OF BARNET NORTH OF  
 BAYVIEW DRIVE.  
 FOR COUNCIL MEETING.

DESIGNED BY:	SCALE: 1:2000
DRAWN BY: G.F.	DATE: 90-08-08
CHECKED BY:	L 2199
APPRV'D BY:	



4949 Canada Way, Burnaby, B.C. V5G 1M2  
Engineering Department

File: Barnet Road

Mrs. Tracy Wong  
7326 Barnet Road  
Burnaby, B.C.  
V5A 1E4

Dear Mrs. Wong:

RE: SPEED BUMPS IN THE LANE  
ADJACENT 7326 BARNET ROAD

In response to your telephone enquiry regarding the installation of speed bumps, we would advise that, in keeping with Council's policy related to the spacing of speed bumps, this lane will require five bumps, at approximately 40 metre intervals. This spacing discourages speeding between bumps or from the last bump to the intersecting street.

Speed bumps are required to be placed throughout the lane. There is no provision for installing speed bumps in only part of any lane in a block.

On the enclosed sketch we have indicated the approximate location of each asphalt bump and the required warning sign. The bumps are 46 cm wide and 7 cm high. The cost of the installation will be:


One warning sign at \$105.00 each	=	\$105.00
Five bumps at \$105.00 each	=	<u>525.00</u>

\$630.00  
=====

Upon receipt of \$630.00 together with a petition signed by at least 60% of the owners of properties abutting the lane, the Municipality will install the requested speed bumps.

Yours truly,

E. E. Olson, P. Eng.,  
DIRECTOR ENGINEERING

by:   
H. Bacon,

TRAFFIC SUPERVISOR

EJ:ka  
Enc.

cc: Traffic Supervisor

132

ITEM 13  
MANAGER'S REPORT NO. 50  
COUNCIL MEETING 90/08/13

50-90-078

Telephone (604) 294-7460

1988 July 14

