

CITY OF BURNABY  
TRAFFIC AND TRANSPORTATION COMMITTEE  
(TRAFFIC SAFETY DIVISION)

HIS WORSHIP, THE MAYOR  
AND COUNCILLORS

A. **STOP SIGN CONTROL ALONG ELWELL STREET FROM  
CANADA WAY TO WALKER AVENUE**

RECOMMENDATIONS:

1. THAT Council approve the installation of stop sign control along Elwell Street, from Canada Way to Walker Avenue.
2. THAT a copy of this report be sent to Ms. Lucille Molyneux of 7496 Elwell Street, Burnaby, B.C.

The Assistant Director Engineering - Traffic and Engineering Systems submitted the following report to the Committee:

R E P O R T

"Staff has been contacted by Lucille Molyneux of 7456 Elwell Street requesting the installation of a stop sign at the intersection of Elwell Street and Mary Avenue.

Staff conducted a site visit and subsequent analysis of the area in question. Upon closer consideration, it was determined that traffic volume along Elwell Street, as well as its historic use indicates the street functions as a minor local collector.

Therefore, in the interest of safety, and to eliminate any possible confusion motorists may face at the existing courtesy corners, we recommend the installation of stop sign control as indicated on APPENDIX 1."

:-COPY - CITY MANAGER  
- DIRECTOR ENGINEERING  
- DIRECTOR PLANNING & BUILDING  
- O.I.C., R.C.M.P.

**B. SPEEDING IN SCHOOL ZONE ON 14TH AVENUE,  
ADJACENT STRIDE COMMUNITY SCHOOL**

RECOMMENDATIONS:

1. THAT oversized school zone signs be installed on 14th Avenue, adjacent to Stride Community School.
2. THAT staff investigate alternative methods to deter drivers from speeding on 14th Avenue, adjacent to Stride Community School.
3. THAT a copy of this report be sent to Darcy Suehn, 156 - 7225 14th Avenue, Burnaby, B.C. V3N 1Z3

The Assistant Director Engineering - Traffic and Engineering Systems submitted the following report to the Committee:

REPORT

"At the 1994 May Traffic Safety Committee meeting, it was brought to the Committee members' attention that there is a problem with vehicles exceeding the 30 km/h speed limit on 14th Avenue, adjacent Stride Community School.

In response to this, Traffic Division staff have scheduled speed studies for the area. In addition to this, a memo has been forwarded to the R.C.M.P. Traffic Section, requesting on-going monitoring. As with most instances of speed violations, the greatest deterrent is enforcement of the posted speed limit."

Arising from the discussion, the Committee requested that oversized school zone signs be installed on 14th Avenue, adjacent to Stride Community School. In addition, the Committee requested that staff investigate alternative methods to deter drivers from speeding on 14th Avenue, adjacent to Stride Community School.


MEMBERS:

- Mr. D. Rankin
- Mr. W.B. Bennett
- Mr. M. Bloomfield
- Ms. Libby Brown
- Mrs. L. Brown
- Mrs. M. Canessa
- Mrs. G. Evans
- Mr. E. Fourchalk
- Mr. M. Mullan
- Mr. D. Ramsbotham
- Mr. R. Weston

Respectfully submitted,

Councillor J. Young  
Chairman

Councillor C. Redman  
Member

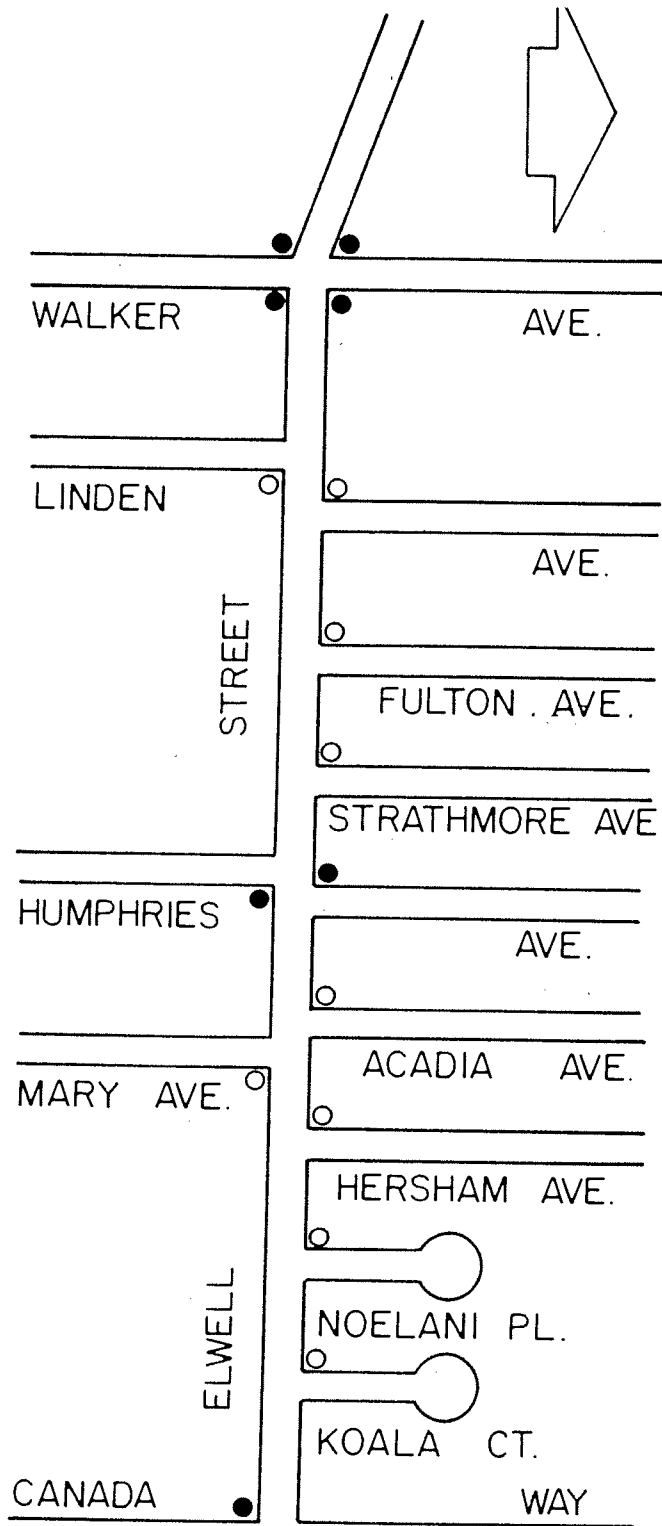

● - EXISTING STOP SIGN  
○ - PROPOSED STOP SIGN

APPENDIX I

NO.	DATE	REVISION



STOP SIGN CONTROL ON ELWELL  
CANADA WAY - WALKER AVE. 16

DRAWN BY	G. FUNK	SCALE	N.T.S.	<b>A 326</b>
APPRVD BY		DATE	94.09.22	

