

## COUNCIL REPORT

**TO:** CITY MANAGER **DATE:** 2009 December 09

**FROM:** DIRECTOR ENGINEERING **FILE:** 35000-40  
*Reference:* *Stil 09*

**SUBJECT:** STILL CREEK AVE PHASE 1 (EASTBROOK – WESTMINSTER)

**PURPOSE:** To seek funding approval for preloading of Still Creek Ave between Eastbrook Pkwy and Beta Ave.

**RECOMMENDATION:**


1. **THAT** Council authorize bringing forward a Capital Works Expenditure Bylaw in the amount of \$900,000 (inclusive of 5% GST) for the preloading of Still Creek Ave between Eastbrook Pkwy and Beta Ave.

**REPORT**

The 2009 Annual Financial Plan includes provision for the upgrading of Still Creek Ave through the future Works Yard to Westminster Ave (Figure 1). In 2010/11 this section of roadway will be upgraded to a collector standard roadway complete with curbs, street lights, sidewalk and urban trail. Owing to the poor soil conditions, a portion of the right-of-way needs to be preloaded prior to construction of the roadway.

The upgrading of Still Creek Ave west of the future Works Yard site started in 2007 with the completion of the extension from west of Willingdon Ave to Eastbrook Pkwy as part of the Costco development. The section from Eastbrook Pkwy to Westminster Ave is currently being designed and construction will start in summer, 2010. The upgrading of Still Creek Ave (Westminster Ave to Douglas Rd) is identified as Phase 2 of the project and is included in the 2010-2014 Provisional Capital Program for construction in 2011.

Tenders for the preload works between Eastbrook Pkwy and Beta Ave are now closed. The bids are being reviewed and a separate report will be submitted to Council in January 2010 to seek approval of the tender award. The Capital Reserves Bylaw for the preloading work appears elsewhere on this Agenda.


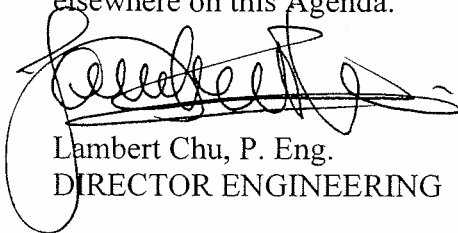


Lambert Chu, P. Eng.  
DIRECTOR ENGINEERING

Copied to: Director Finance  
City Solicitor

AAS/br

Attachment

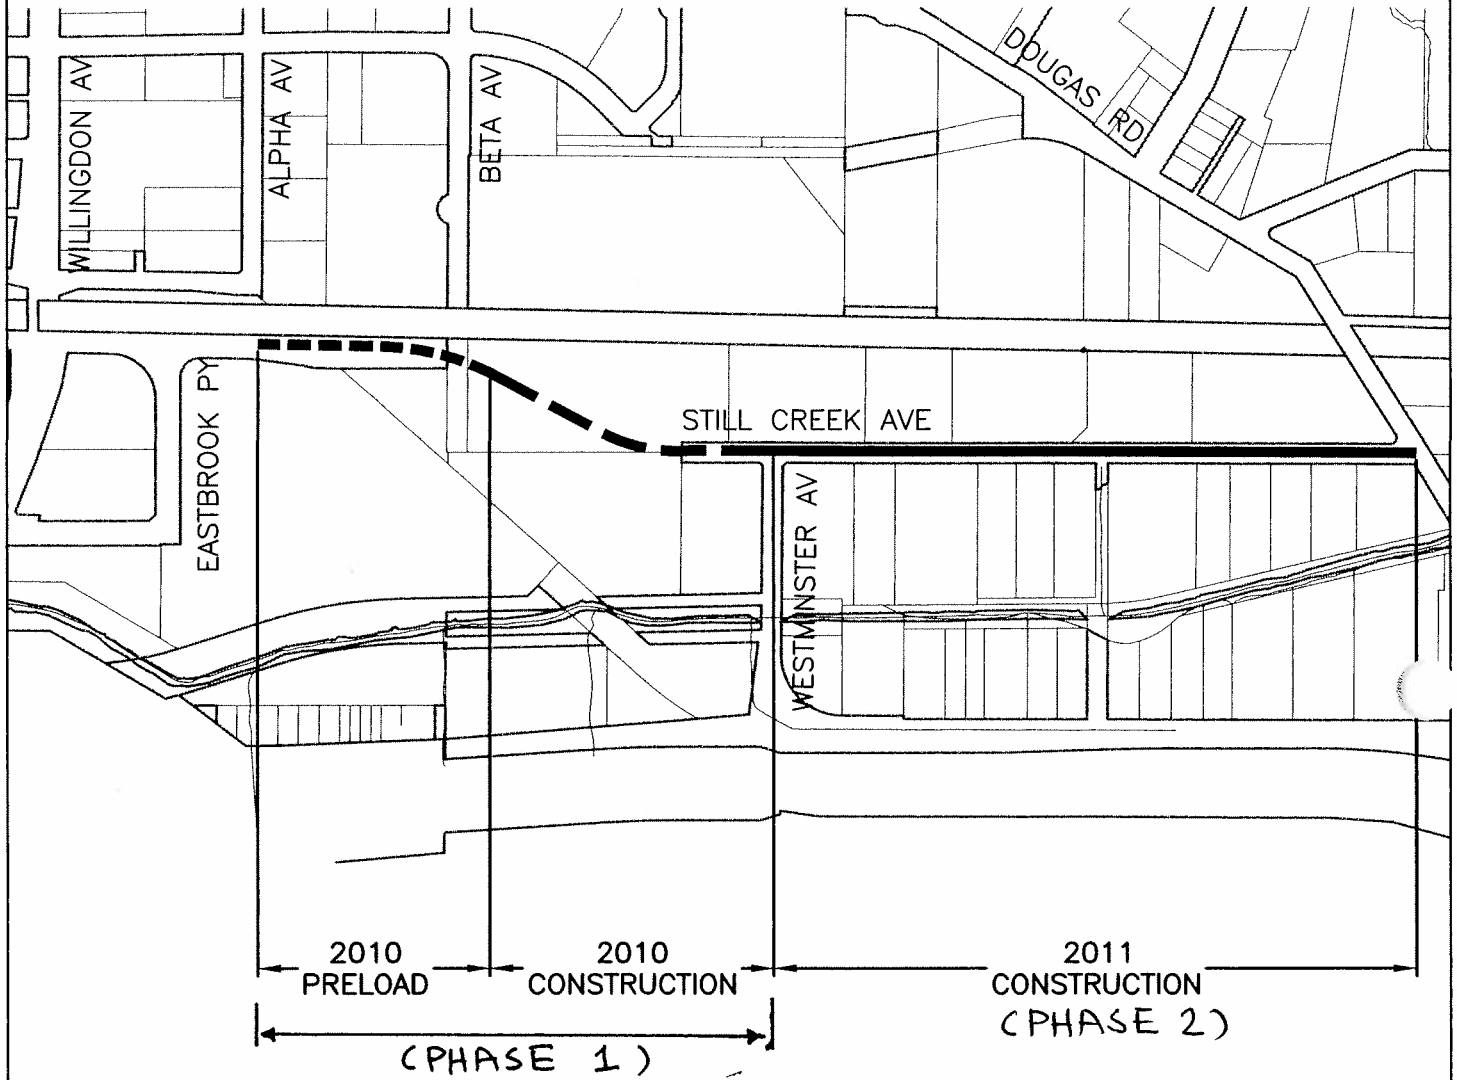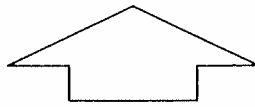

NO.	DATE	REVISION



FIGURE 1  
STILL CREEK AVENUE  
WILLINGDON AVE – DOUGLAS RD

DRAWN BY: HLOUIE  
APPRV'D BY:

SCALE: N.T.S.  
DATE: 2009-12-09

**A** 647