



Item .....  
Meeting..... 2010 July 12

COUNCIL REPORT

**TO:** CITY MANAGER **DATE:** 2010 July 07  
**FROM:** DIRECTOR ENGINEERING **FILE:** 35000-40  
*Reference: Stil 09*  
**SUBJECT:** STILL CREEK AVE, EASTBROOK PKWY TO WESTMINSTER AVE  
**PURPOSE:** To seek funding approval for the construction of Still Creek Ave between Eastbrook Pkwy and Westminster Ave.


**RECOMMENDATION:**

- 1. **THAT** Council authorize bringing forward a Capital Works Expenditure Bylaw in the amount of \$3.4 Million (inclusive of 12% HST) for the construction of Still Creek Ave between Eastbrook Pkwy and Westminster Ave.

**REPORT**

The 2010 Annual Financial Plan includes provision for the extension of Still Creek Ave through the future Works Yard to Westminster Ave (Figure 1) to a collector standard roadway complete with curbs, street lights, sidewalk and urban trail. Improvements on Still Creek Ave west of the future Works Yard site started in 2007 with completion of the extension from west of Willingdon Ave to Eastbrook Pkwy, as part of the Costco development.



The proposed construction would complete the final connection of Still Creek Ave between Douglas Road and Willingdon. The road extension would improve traffic flows for the existing developments in the area and provide the necessary access and services to the future Works Yard. The estimated cost of the project is approximately \$3.4 Million and will be expended over 2010 and 2011. There are sufficient capital reserves available to complete this project and these expenditures are included in the Major Roads component of the 2010 – 2014 Annual Financial Plan. It is recommended that a Capital Reserves Expenditure Bylaw in the amount of \$3.4 Million (inclusive of 12% HST) be brought forward to finance these works. The Capital Reserves bylaw appears elsewhere on this agenda.

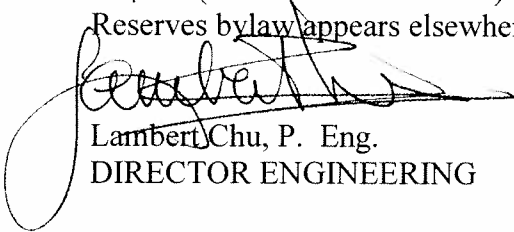  
Lambert Chu, P. Eng.  
DIRECTOR ENGINEERING

AAS/br

Attachment

Copied to: Director Finance  
City Solicitor

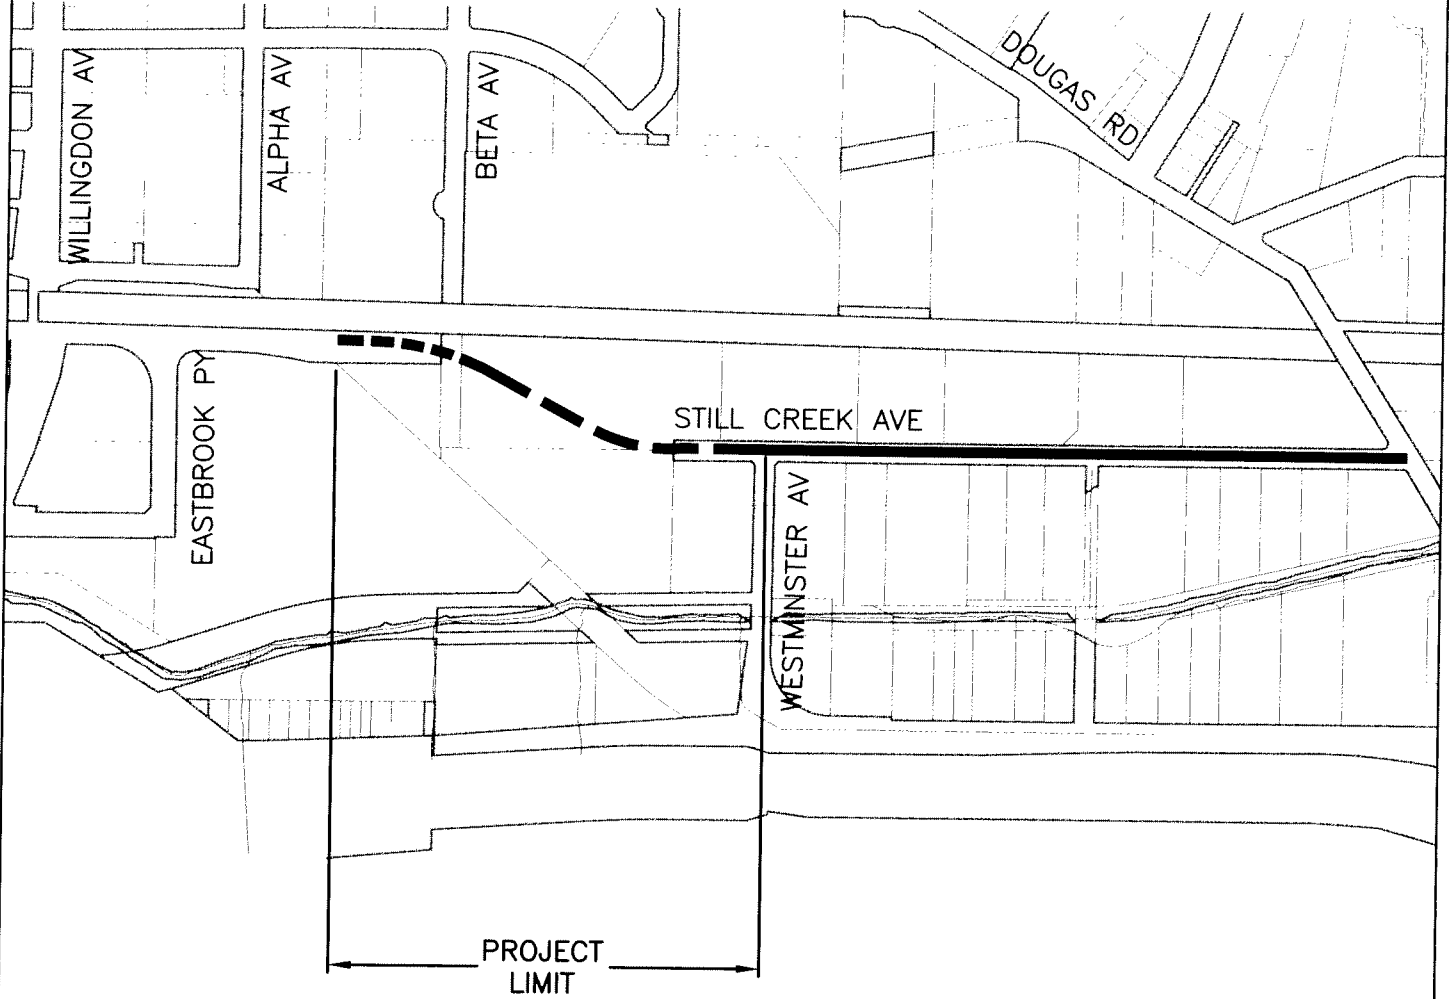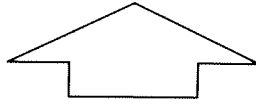

NO.	DATE	REVISION



**FIGURE 1**  
**STILL CREEK AVENUE**  
WILLINGDON AVE – DOUGLAS RD

DRAWN BY: HLOUIE	SCALE: N.T.S.	<b>A</b> 647
APPRV'D BY:	DATE: 2010-07-07	