

THE CORPORATION OF THE DISTRICT OF BURNABY

BY-LAW NO. 6936

A BY-LAW to Stop Up and Close to Traffic
a Portion of Road.

WHEREAS that portion of road shown outlined in red on the plan annexed hereto was established as road by that certain plan deposited in the Land Registry Office at the City of New Westminster, Province of British Columbia, under Number 1321.

AND WHEREAS the said portion of road is no longer required for road purposes.

NOW THEREFORE the Council of The Corporation of the District of Burnaby ENACTS as follows:

1. This By-law may be cited as "BURNABY ROAD CLOSING BY-LAW NO. 12, 1976".
2. That portion of road situate, lying and being in the Municipality of Burnaby, in the Province of British Columbia, and being a portion of District Lot 69, Group 1, Plan 1321, New Westminster District, as shown outlined in red on the plan annexed hereto prepared by Dick F. Mak, B.C.L.S., sworn the 6th day of October, 1976, is hereby stopped up and closed to traffic.
3. The Mayor and Clerk are hereby authorized and empowered to petition the Lieutenant-Governor in Council to abandon the said portion of road and vest title thereto in the name of The Corporation of the District of Burnaby.

Read a first time this **10th** day of **January,** 1977.

Read a second time this **10th** day of **January,** 1977.

Read a third time this **10th** day of **January,** 1977

Reconsidered and adopted this **17th** day of **January,**

1977.



A handwritten signature in black ink, appearing to read "Monte" or similar, written over a horizontal line.

M A Y O R

A handwritten signature in black ink that reads "James Hudson".

C L E R K


**BYLAW PLAN TO ACCOMPANY THE CORPORATION
OF THE DISTRICT OF BURNABY ROAD CLOSING
BYLAW NO. 6936 FOR A PORTION OF ROAD
IN DISTRICT LOT 69 (DEDICATED BY PLAN 1321)
GROUP ONE NEW WESTMINSTER DISTRICT**

SCALE: 1 INCH = 80 FEET

PLAN _____

Deposited in the Land Registry Office
at New Westminster, B.C. this _____
day of _____ 197____

Registrar

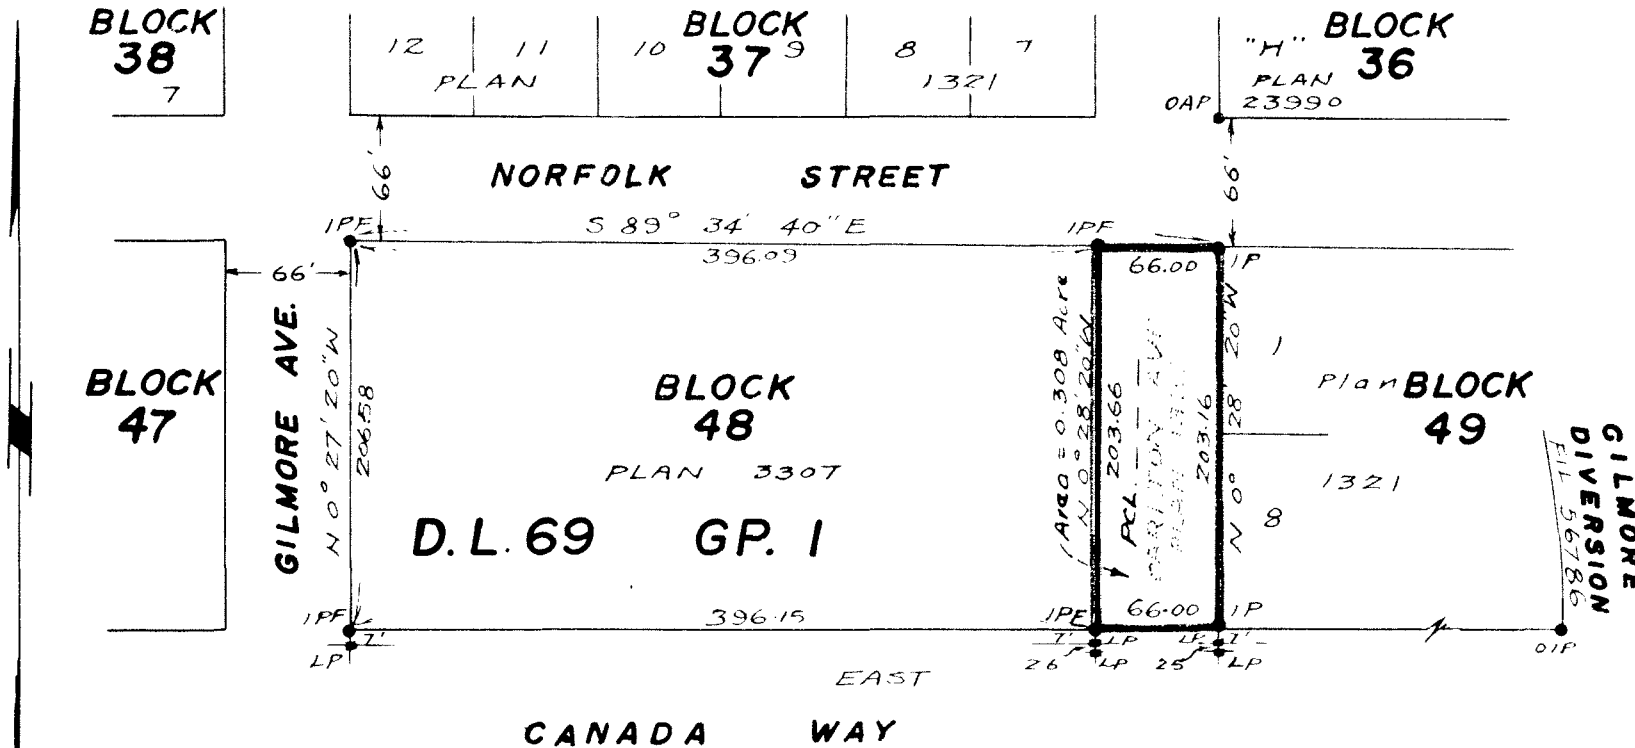

THE CORPORATION OF THE DISTRICT
OF BURNABY :-

Mayor

Clark

I, Dick F. Mak, of the Municipality of Delta,
a British Columbia Land Surveyor, make oath
and say that I was present at and did
personally superintend the survey represented
by this plan and that the survey and plan
are correct. The said survey was completed
on the 15th day of October, 1976

LEGEND

- OIP denotes old iron post found
- IPE denotes iron post found
- OAP denotes old aluminum post found
- ★ LP denotes lead plug set
- IP denotes iron post set

Bearings are astronomic and are
referred to Canada Way assumed East

Sworn before me at Burnaby, B.C.
this 6th day of October, 1976

H. Louisa
A Notary Public, in and for the

Dick F. Mak
B.C.L.S.

Kan K. Wong & Associates
Dominion & B.C. Land Surveyors
3721 East Hastings Street