

THE CORPORATION OF THE DISTRICT OF BURNABY

BY-LAW NO. 7129

A BY-LAW to Stop Up and Close to Traffic a  
Portion of Road.

WHEREAS that portion of road shown outlined in red on the plan annexed hereto was established as road by Plan 5736 deposited in the Land Registry Office at the City of New Westminster, Province of British Columbia.

AND WHEREAS the said portion of road is no longer required for road purposes.

NOW THEREFORE the Council of The Corporation of the District of Burnaby ENACTS as follows:

1. This By-law may be cited as "BURNABY ROAD CLOSING BY-LAW NO. 7, 1977".
2. That portion of road situate, lying and being in the Municipality of Burnaby, in the Province of British Columbia, and being that portion of District Lots 166A and 166, Group 1, New Westminster District, Plan 5736, shown outlined in red on the plan annexed hereto prepared by Dick F. Mak, B.C.L.S., certified correct the 29th day of September, 1977, is hereby stopped up and closed to traffic.
3. The Mayor and Clerk are hereby authorized and empowered to petition the Minister of Municipal Affairs and Housing to abandon the said portion of road and vest title thereto in the name of The Corporation of the District of Burnaby.


Read a first time this 31st day of October, 1977.

Read a second time this 31st day of October, 1977.

Read a third time this 31st day of October, 1977.

Reconsidered and adopted this 7th day of November, 1977.



  
MAYOR

  
CLERK


**BY-LAW PLAN TO ACCOMPANY THE CORPORATION OF THE DISTRICT  
OF BURNABY ROAD-CLOSING BY-LAW NO \_\_\_\_\_ FOR PORTION  
OF ROAD IN DISTRICT LOTS 166A AND 166 GROUP ONE,  
NEW WESTMINSTER DISTRICT DEDICATED BY PLAN 5736**

SCALE: 1 INCH = 100 FEET

PLAN \_\_\_\_\_

Deposited in the Land Registry Office  
at New Westminster, B.C. this \_\_\_\_\_ day  
of \_\_\_\_\_, 197 \_\_\_\_\_

\_\_\_\_\_  
Registrar

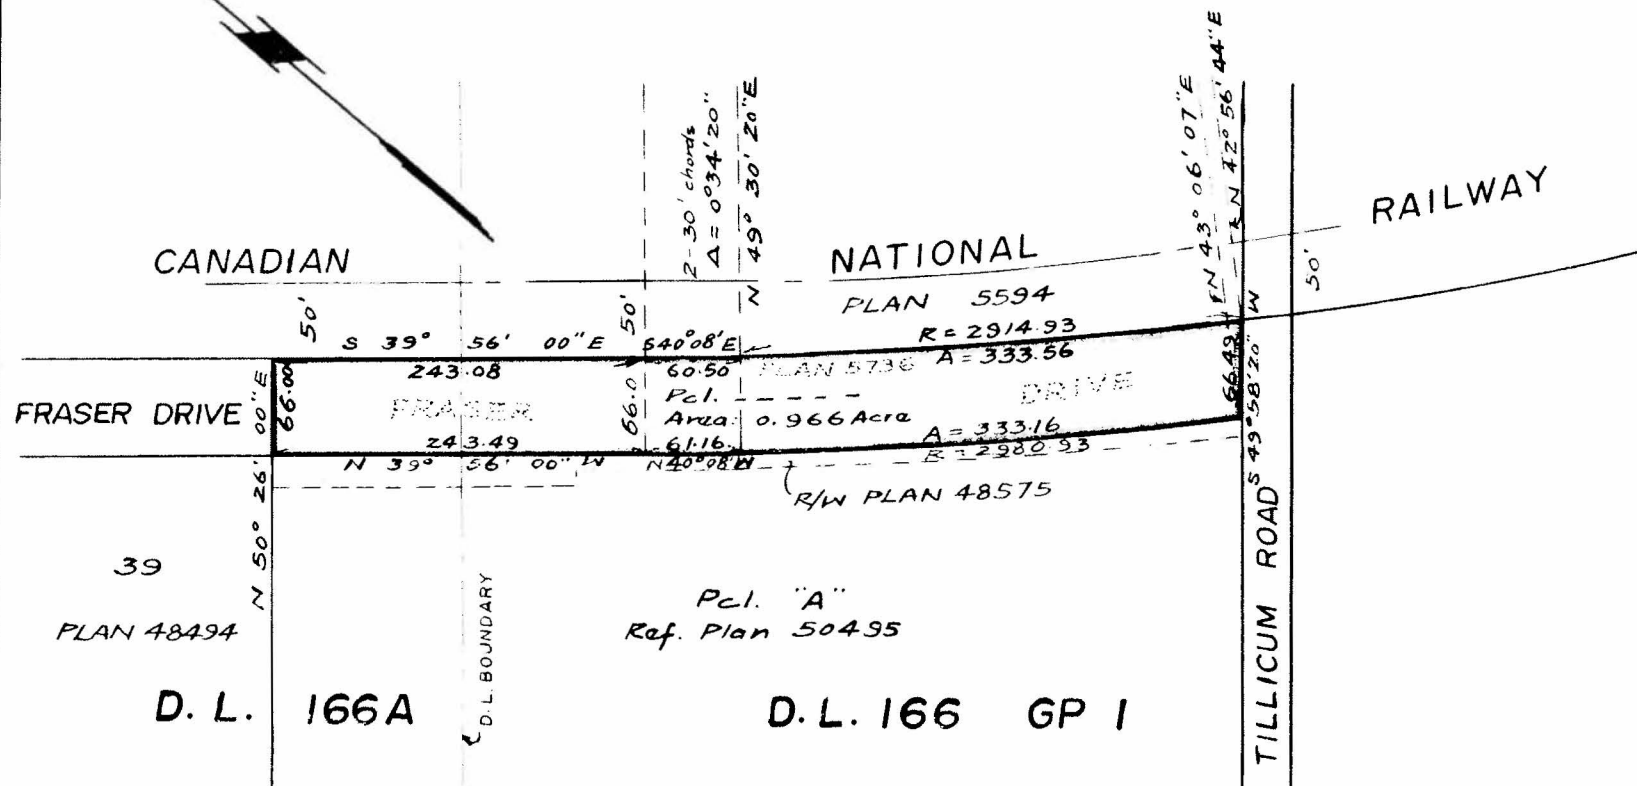

CERTIFIED CORRECT ACCORDING TO  
LAND REGISTRY OFFICE RECORDS  
THIS 29TH DAY OF SEPTEMBER, 1977

*Dick F. Mak*

B.C.L.S.

Bearings are Astronomic and are referred  
to meridian of Ref. Plan 50495

This plan lies within the Greater Vancouver Regional District

*James Hudson*

MAYOR: \_\_\_\_\_

MUNICIPAL CLERK: \_\_\_\_\_

Ken K Wong & Associates  
Dominion & B.C. Land Surveyors  
1-3853 East Hastings Street  
Burnaby, B.C. V5C 2H7