

THE CORPORATION OF THE DISTRICT OF BURNABY

BY-LAW NO. 7227

A BY-LAW to Stop Up and Close to Traffic a
Portion of Road.

WHEREAS that portion of road shown outlined in red on the plan annexed hereto dedicated by Road Exchange By-Law No. 4375 (By-Law Filing 61468) is no longer required for road purposes.

NOW THEREFORE the Council of The Corporation of the District of Burnaby ENACTS as follows:

1. This By-law may be cited as "BURNABY ROAD CLOSING BY-LAW NO. 6, 1978".
2. That portion of road situate, lying and being in the Municipality of Burnaby, in the Province of British Columbia, and being that portion of road in District Lot 11, Group 1, New Westminster District, dedicated by Road Exchange By-Law No. 4375 (By-Law Filing 61468) shown outlined in red on plan attached hereto prepared by Bryan S. Berting, B.C.L.S., and containing by admeasurement 0.172 acres, certified correct the 29th day of September, 1977, is hereby stopped up and closed to traffic.
3. The Mayor and Clerk are hereby authorized and empowered to petition the Minister of Municipal Affairs and Housing to abandon the said portion of road more particularly described in Section 2 hereof and vest title thereto in the name of The Corporation of the District of Burnaby.

Read a first time this 19th day of June, 1978.
Read a second time this 19th day of June, 1978.
Read a third time this 19th day of June, 1978.
Reconsidered and adopted this 26th day of June, 1978.



B. Aust
ACTING - M A Y O R

James Hudson
C L E R K

**BY-LAW PLAN TO ACCOMPANY
THE CORPORATION OF THE DISTRICT
OF BURNABY ROAD-CLOSING BY-LAW
Nº FOR A PORTION OF ROAD
IN D.L. II, GP. I, N.W.D., DEDICATED BY
ROAD-EXCHANGE BY-LAW Nº 4375
(BY-LAW FILING 61468).**

PLAN


Deposited in the Land
Registry Office at New
Westminster, B.C. this
day of
1977.

Scale : lin. = 50ft.

Registrar

"This plan lies within the Greater Vancouver Regional District."

NOTE : Bearings are astronomic and are derived from plan 36311.

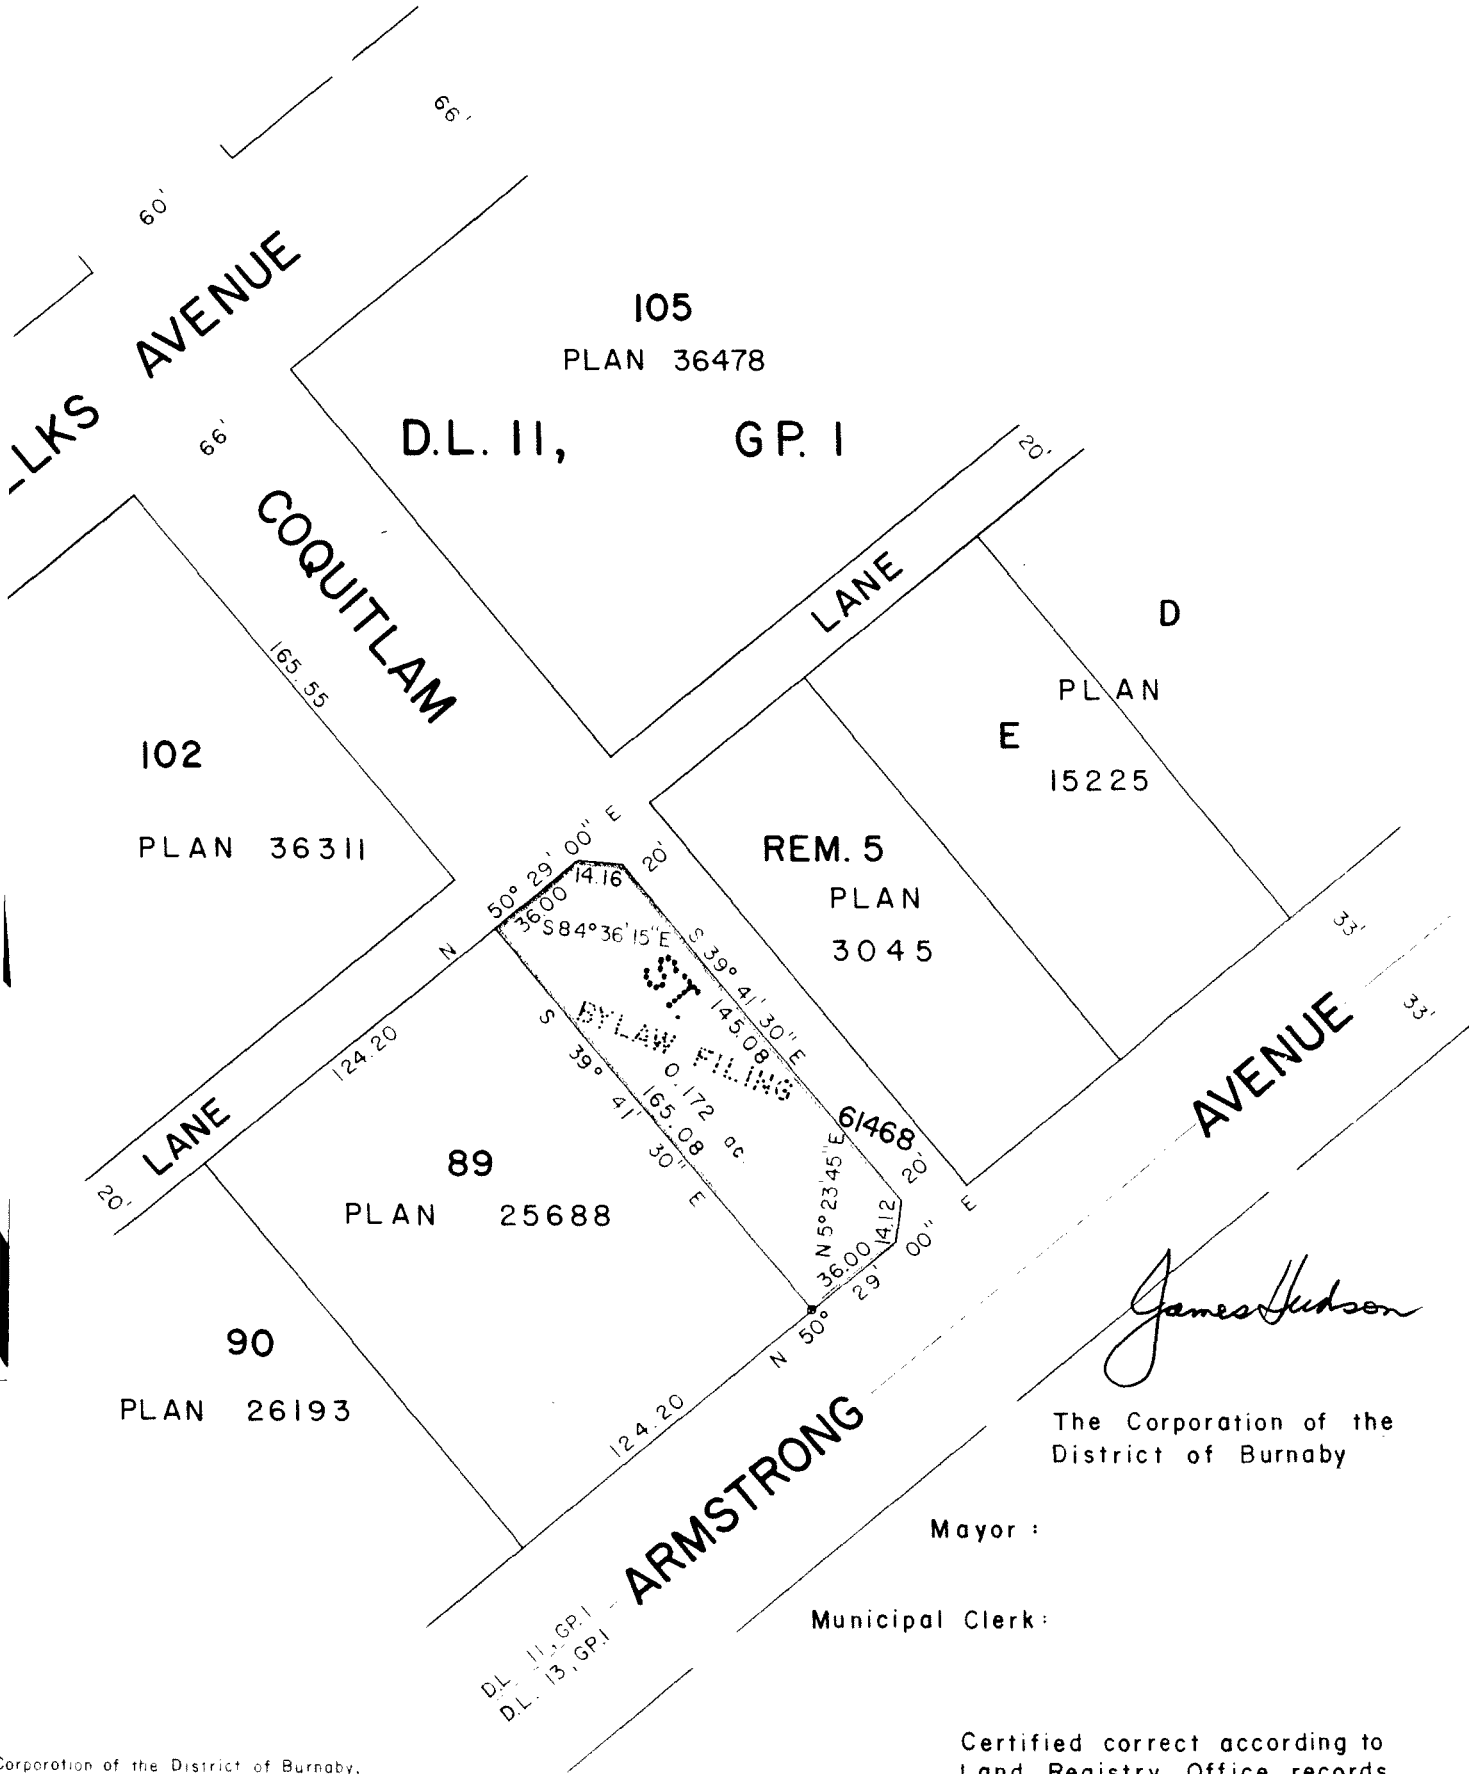

James Hudson

The Corporation of the
District of Burnaby

Mayor :

Municipal Clerk :

Certified correct according to
Land Registry Office records.
Dated this 29 day of September
1977.

Blair