

THE CORPORATION OF THE DISTRICT OF BURNABY

BY-LAW NO. 7484

A BY-LAW to Stop Up and Close to Traffic A
Portion of Road.

WHEREAS that portion of road shown on the plan annexed
hereto dedicated by Plan 3046 is no longer required for road purposes.

NOW THEREFORE the Council of The Corporation of the District
of Burnaby ENACTS as follows:

1. This By-law may be cited as "BURNABY ROAD CLOSING BY LAW
NO. 2, 1980".
2. That portion of road situate, lying and being in the
Municipality of Burnaby, in the Province of British Columbia, and being
more particularly known and described as all that portion of road in
Blocks 34 and 35, District Lot 13, Group 1, New Westminster District,
dedicated by Plan 3046 and containing by admeasurement 0.01224 ha. shown
on the plan prepared by B.S. Berting, B.C.L.S., certified correct the
26th day of February, 1980, a copy of which is annexed hereto, is hereby
stopped up and closed to traffic.
3. The Municipal Clerk is hereby authorized and empowered to
petition the Minister of Municipal Affairs to abandon the said portion of
road more particularly described in Section 2 hereof and vest title thereto
in the name of The Corporation of the District of Burnaby.

Read a first time this 10th day of MARCH 1980.

Read a second time this 10th day of MARCH 1980.

Read a third time this 10th day of MARCH 1980.

Reconsidered and adopted this 24th day of MARCH 1980.



M A Y O R



C L E R K

EXPLANATORY PLAN TO ACCOMPANY THE CORPORATION OF
 THE DISTRICT OF BURNABY ROAD-CLOSING BY-LAW N^o
 FOR A PORTION OF ROAD IN BLOCKS 34 AND 35, D.L.13, GP. I, N.W.D.
 DEDICATED BY PLAN 3046, PURSUANT TO 5.120, LAND TITLES ACT.

PLAN

Scale: 1 cm = 10m (1:1000)





All distances are in metres.

Bearings are astronomic and are derived from plan 3046

Deposited in the Land Title Office
 at New Westminster, B.C. this
 day of
 1980.

Assistant Deputy Registrar

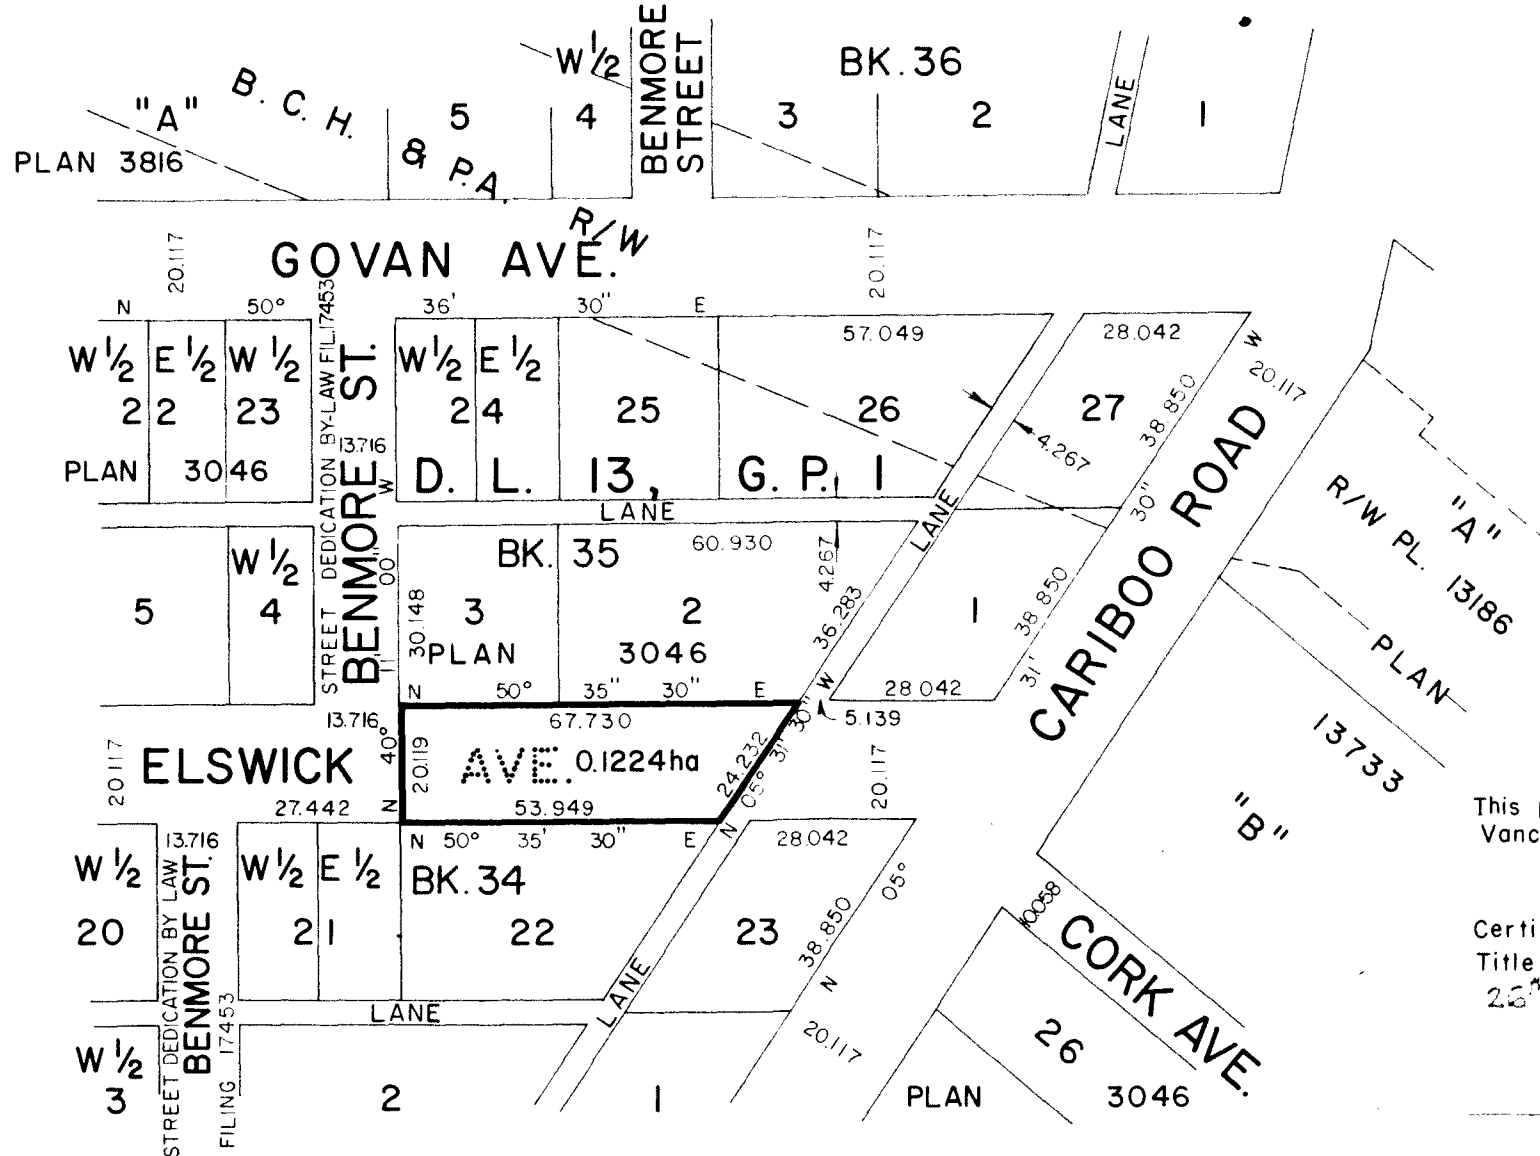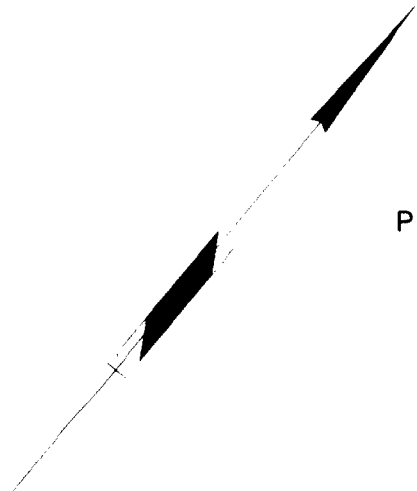

The Corporation of the
 District of Burnaby

Mayor

Municipal Clerk

The Corporation of the District
 of Burnaby,
 Design Div., Engineering Dep't
 949 Canada Way
 Burnaby, B.C.

This plan lies within the Greater
 Vancouver Regional District.

Certified correct according to Land
 Title Office records. Dated this
 25th day of February 1980.

Blair
 B.C.L.S.