

THE CORPORATION OF THE DISTRICT OF BURNABY

BYLAW NO. 9040



A BYLAW to stop up and close to traffic
portion of road

WHEREAS that portion of lane shown on the plan annexed hereto dedicated by Plan 4953 is no longer required for road purposes.

NOW THEREFORE the Council of The Corporation of the District of Burnaby ENACTS as follows:

1. This Bylaw may be cited as BURNABY ROAD CLOSING BYLAW NO. 2, 1988.
2. That portion of lane situate, lying and being in the Municipality of Burnaby, in the Province of British Columbia, and being more particularly known and described as that portion of lane in Block 83, District Lots 122 and 127, Group 1, New Westminster District, dedicated by the deposit of Plan 4953 containing by admeasurement 33.69 m² shown outlined on the plan prepared by J. Henderson, B.C.L.S., certified correct the 20th day of June, 1988, a copy of which is annexed hereto, is hereby stopped up and closed to traffic.
3. The Municipal Clerk is hereby authorized and empowered to petition the Minister of Municipal Affairs to abandon the said portion of lane more particularly described in section 2 hereof and vest title thereto in the name of The Corporation of the District of Burnaby.

Read a first time this 27th day of JUNE 1988
Read a second time this 27th day of JUNE 1988
Read a third time this 27th day of JUNE 1988
Reconsidered and adopted this 11th day of JULY 1988

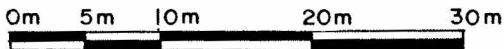

MAYOR

CLERK

**EXPLANATORY PLAN TO
ACCOMPANY DISTRICT OF
BURNABY BYLAW NO. _____
TO CLOSE PORTION OF LANE,
IN BLOCK 83, D.L. 122 & 127,
PLAN 4953.**

PLAN _____

DISTRICT OF BURNABY

SCALE : 1 : 500



All distances are in metres.

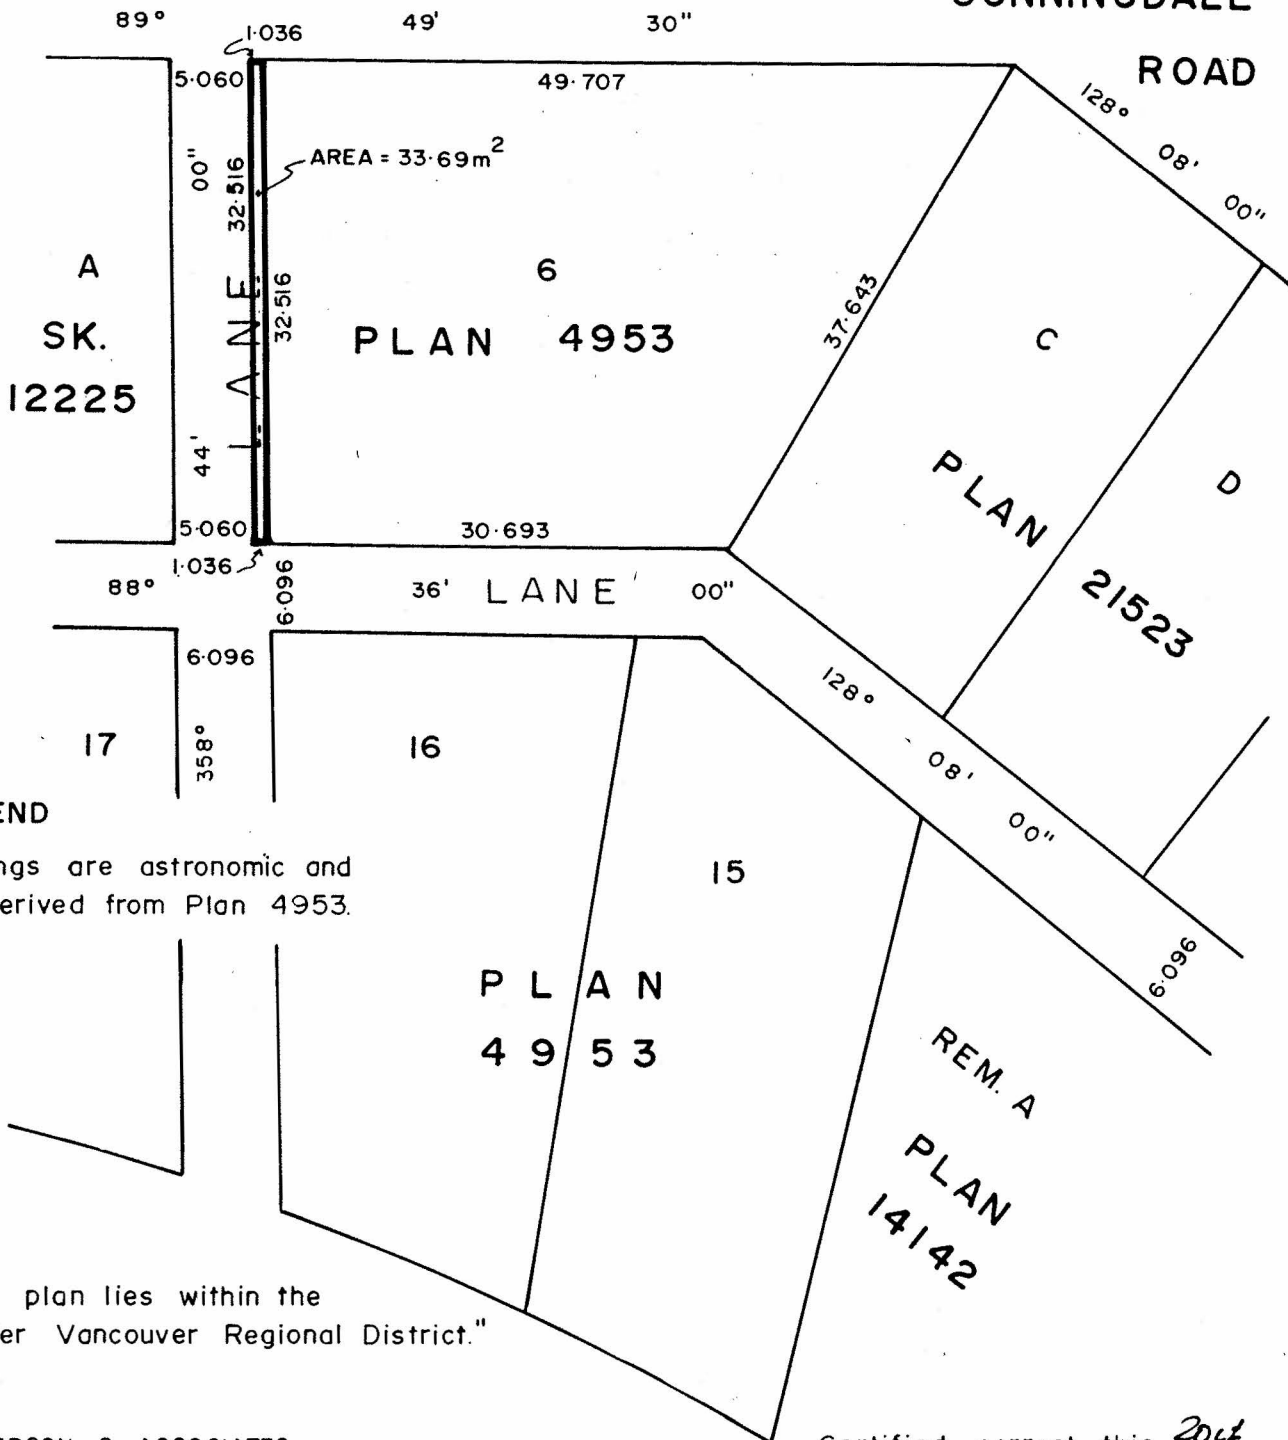
Deposited in the Land Title
Office at New Westminster, B.C.,
this _____ day of _____,
1988.

Registrar

PANDORA STREET

SUNNINGDALE ROAD

ROAD



LEGEND

Bearings are astronomic and
are derived from Plan 4953.

"This plan lies within the
Greater Vancouver Regional District."

HENDERSON & ASSOCIATES
B.C. Land Surveyors
3-4075 Kingsway
Burnaby, B.C. V5H 1Y9
Telephone: (604) 430-4262

Certified correct this 20th
day of June, 1988.

J. Henderson
B.C.L.S.